





Toronto Terrace
Proposals Brochure



Ground Floor Options

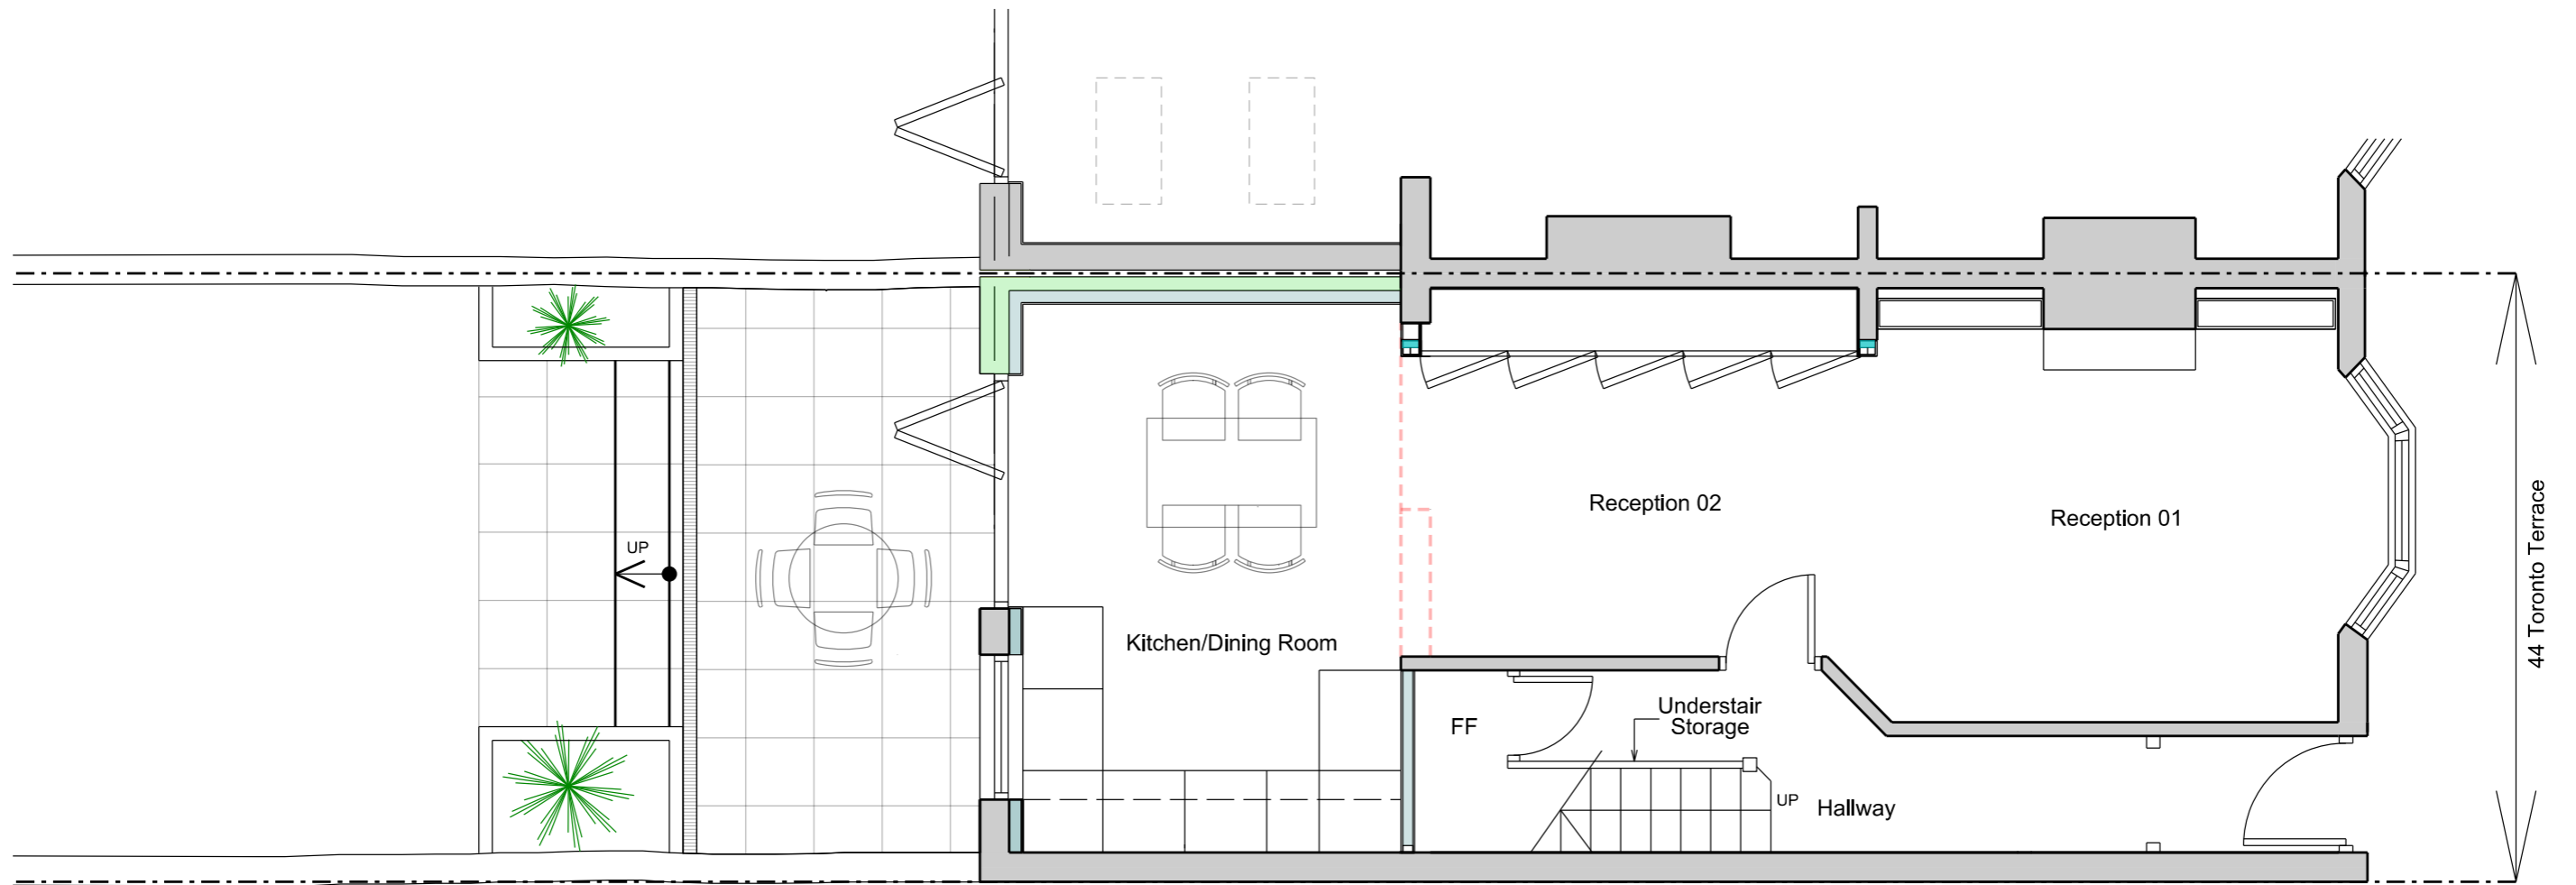


Ground Floor Plan, Option 01

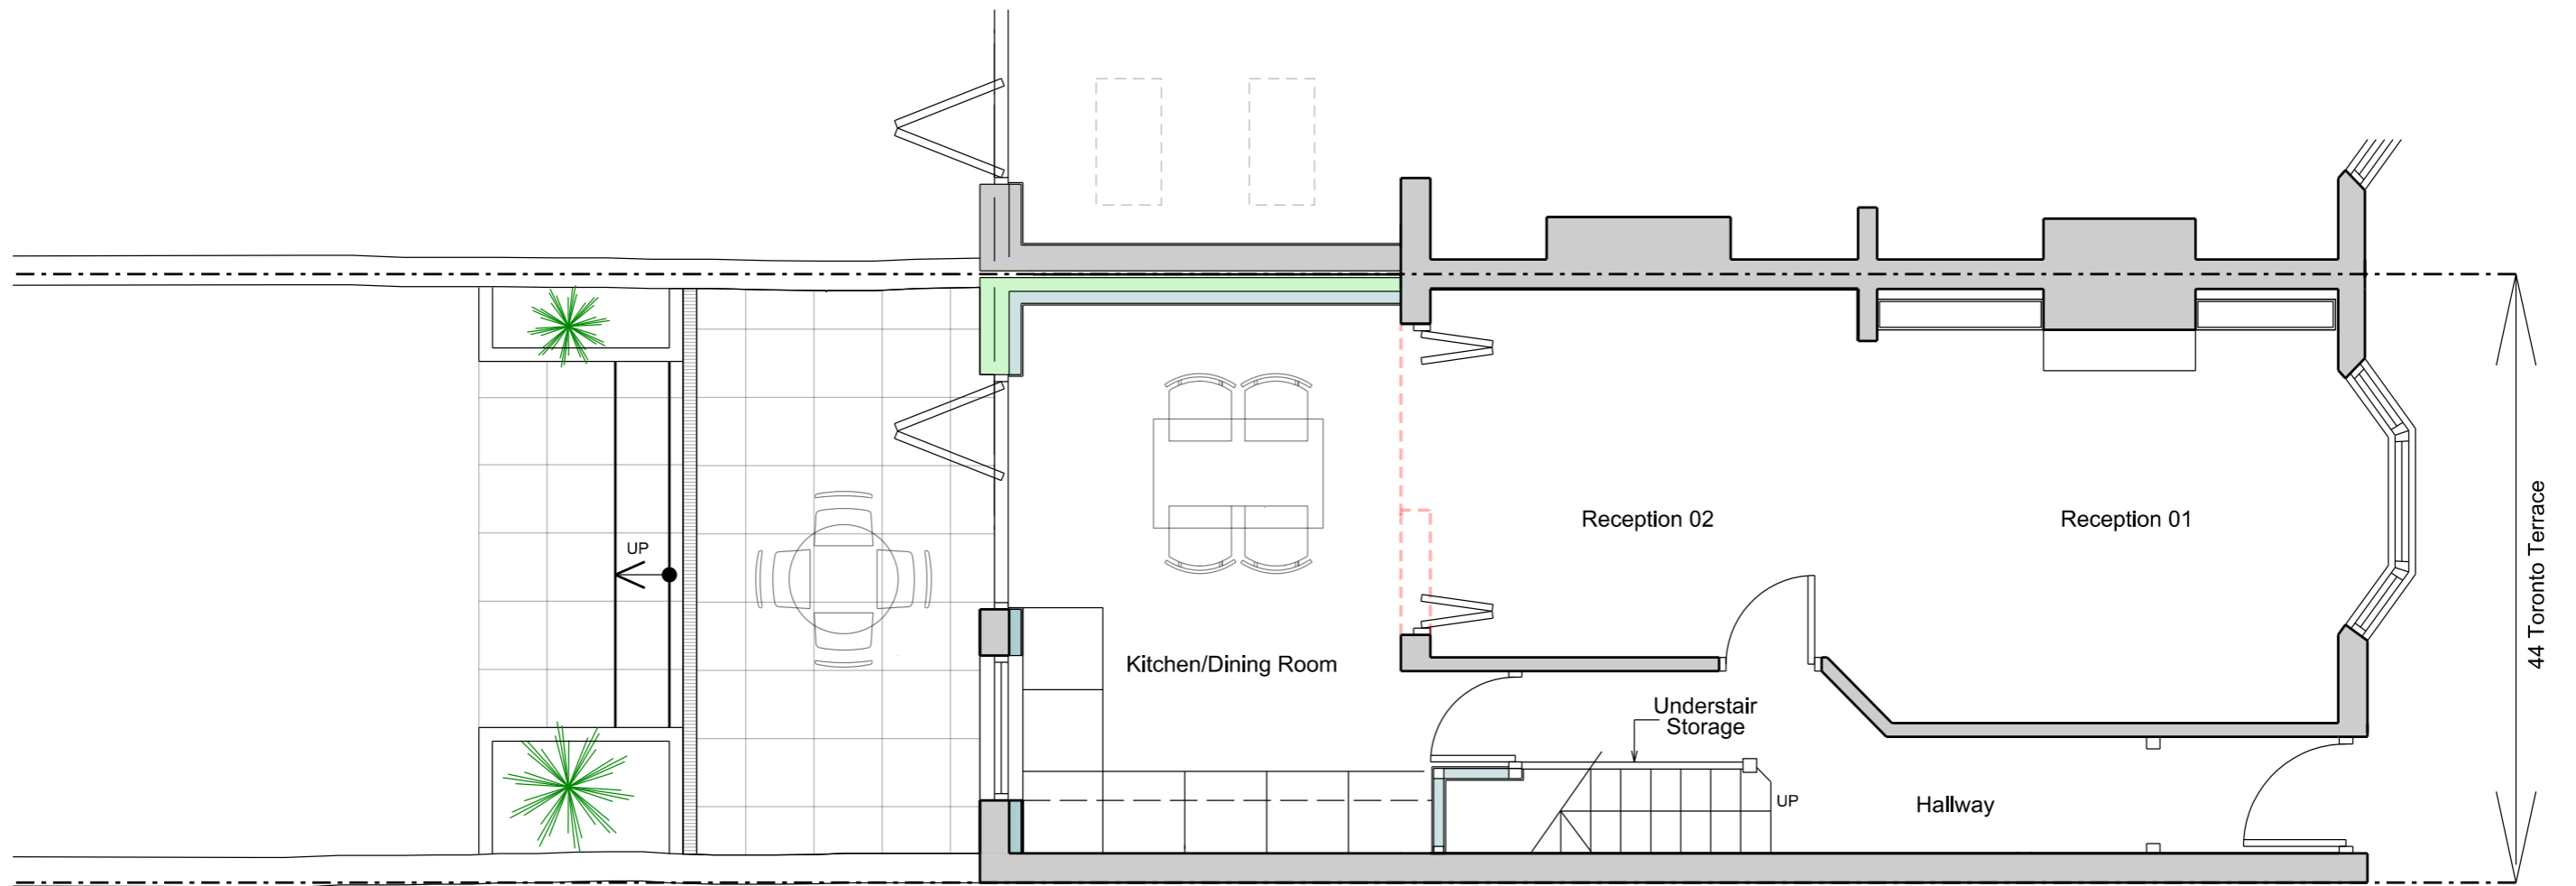

Ground Floor Plan, Option 02




First Floor Options

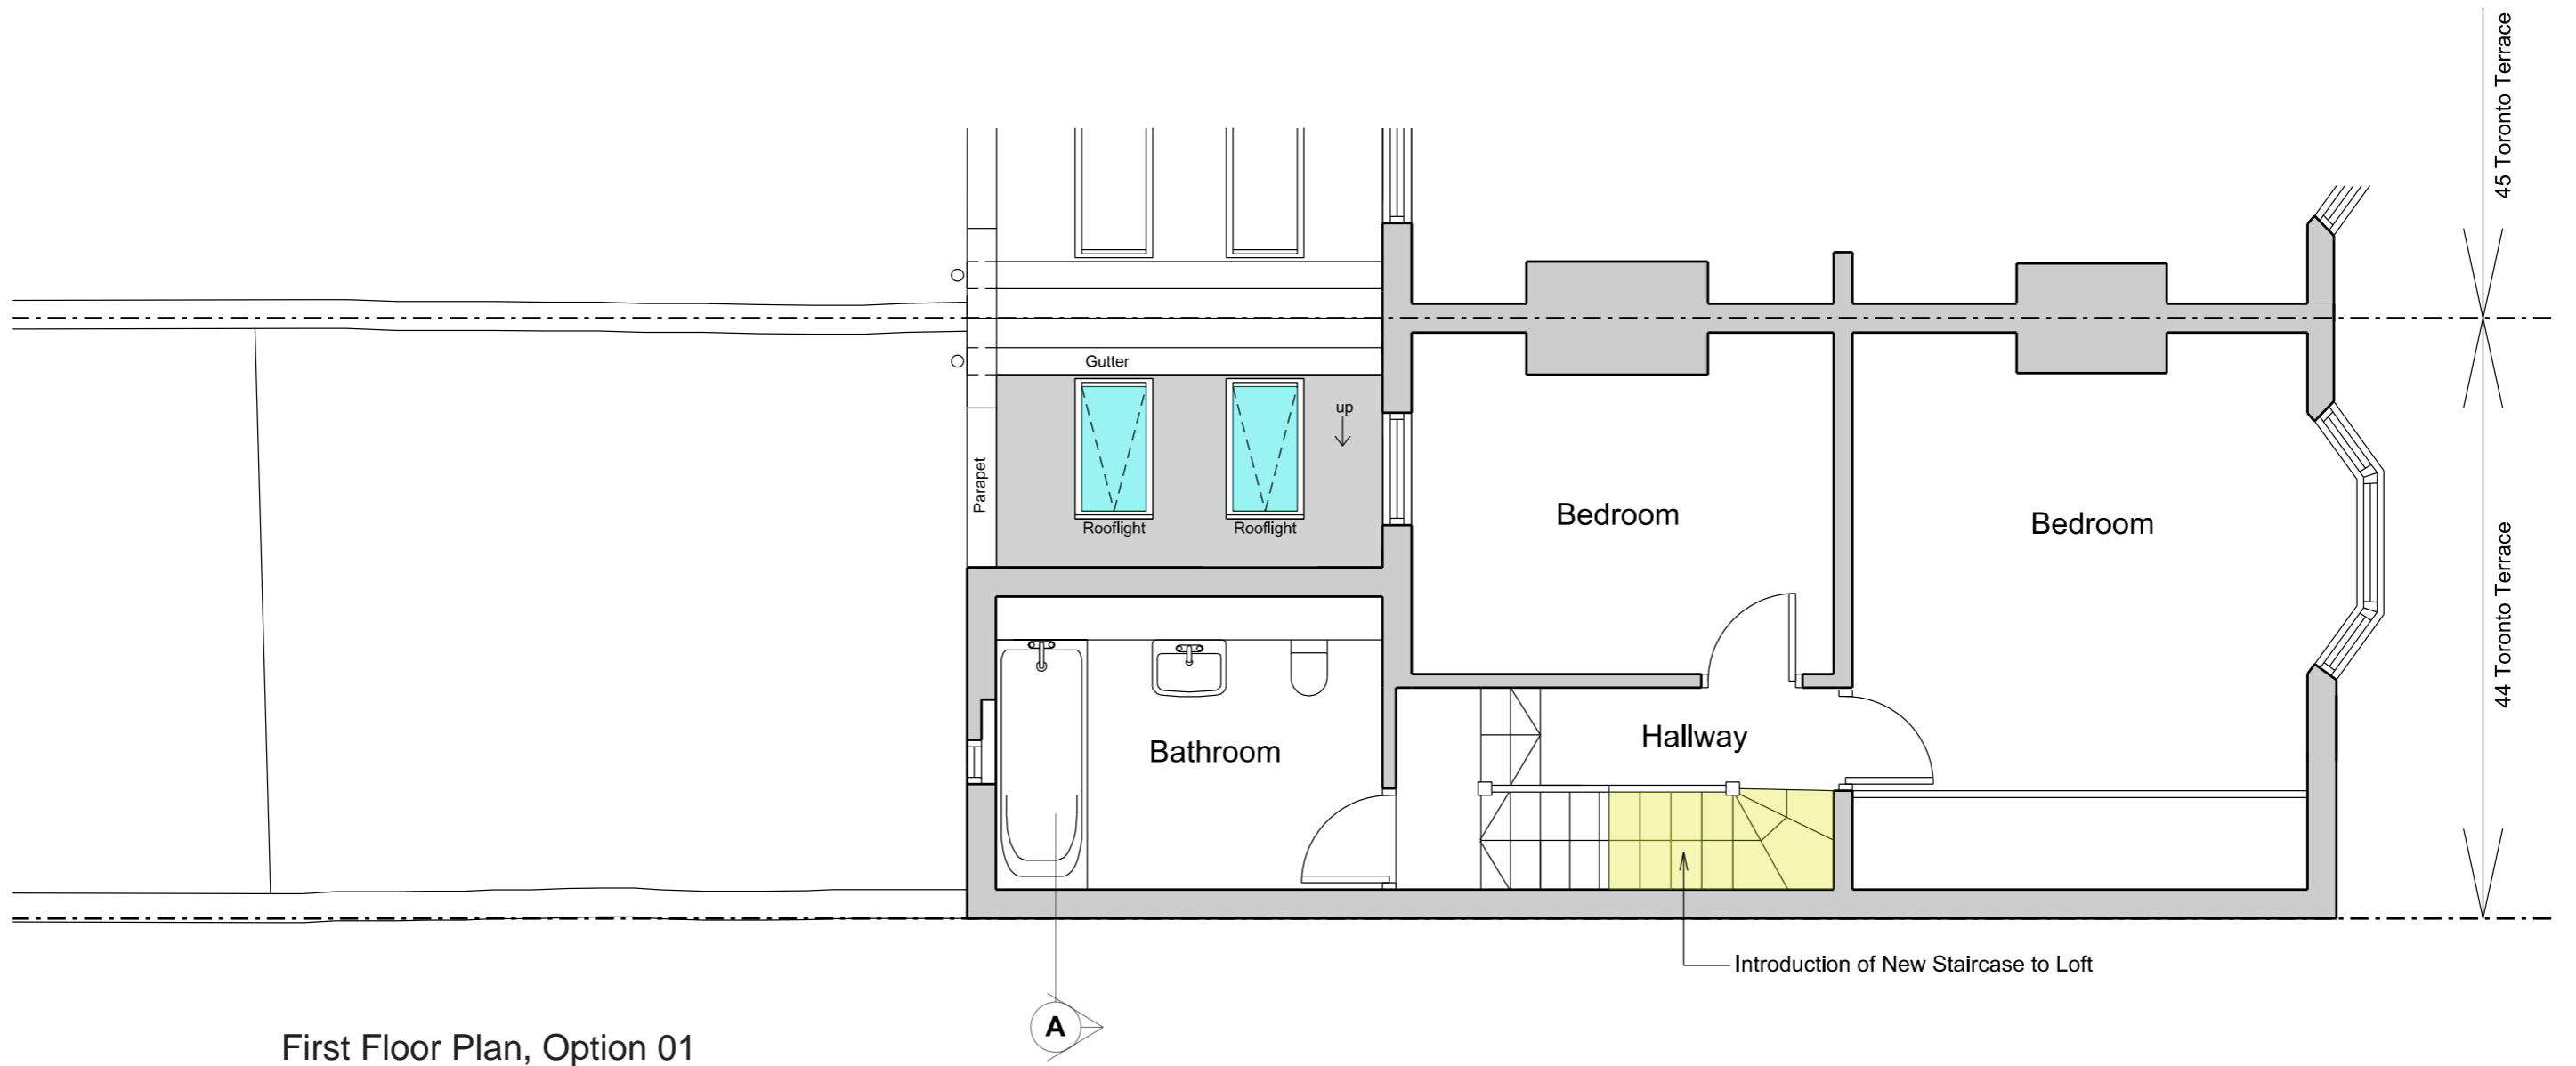




Option 01 3D View 1

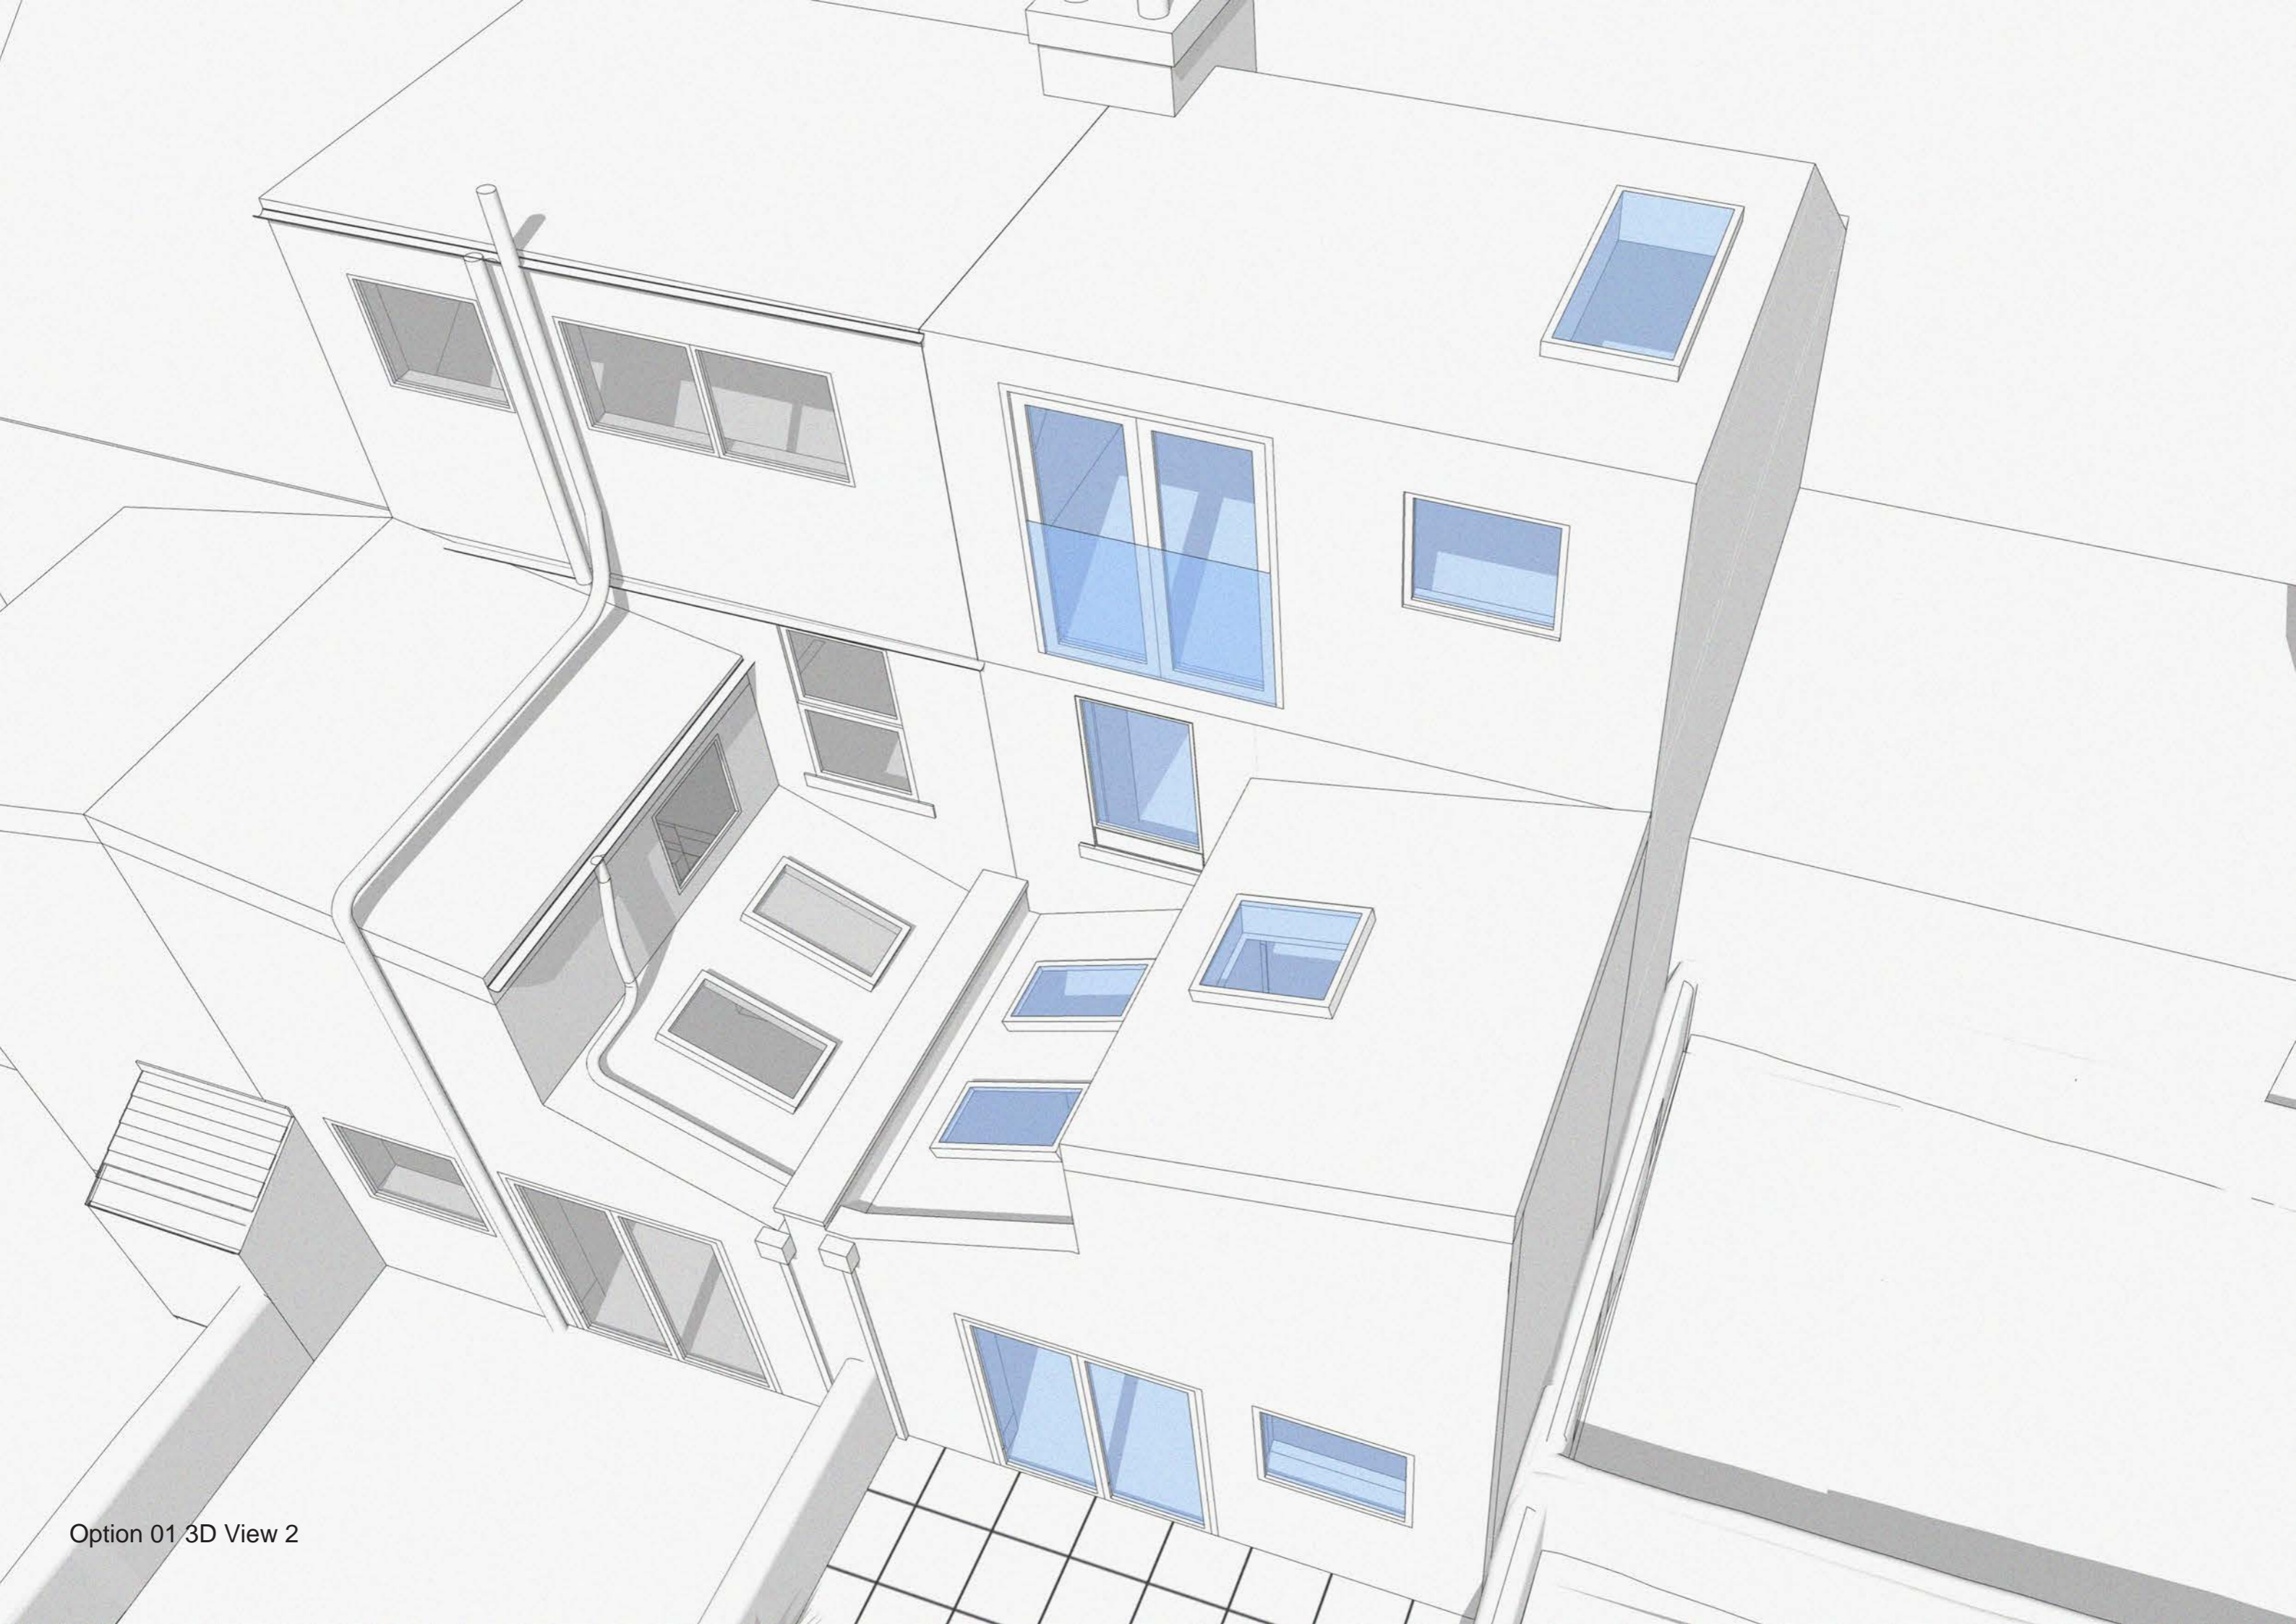


Option 01 3D View 2

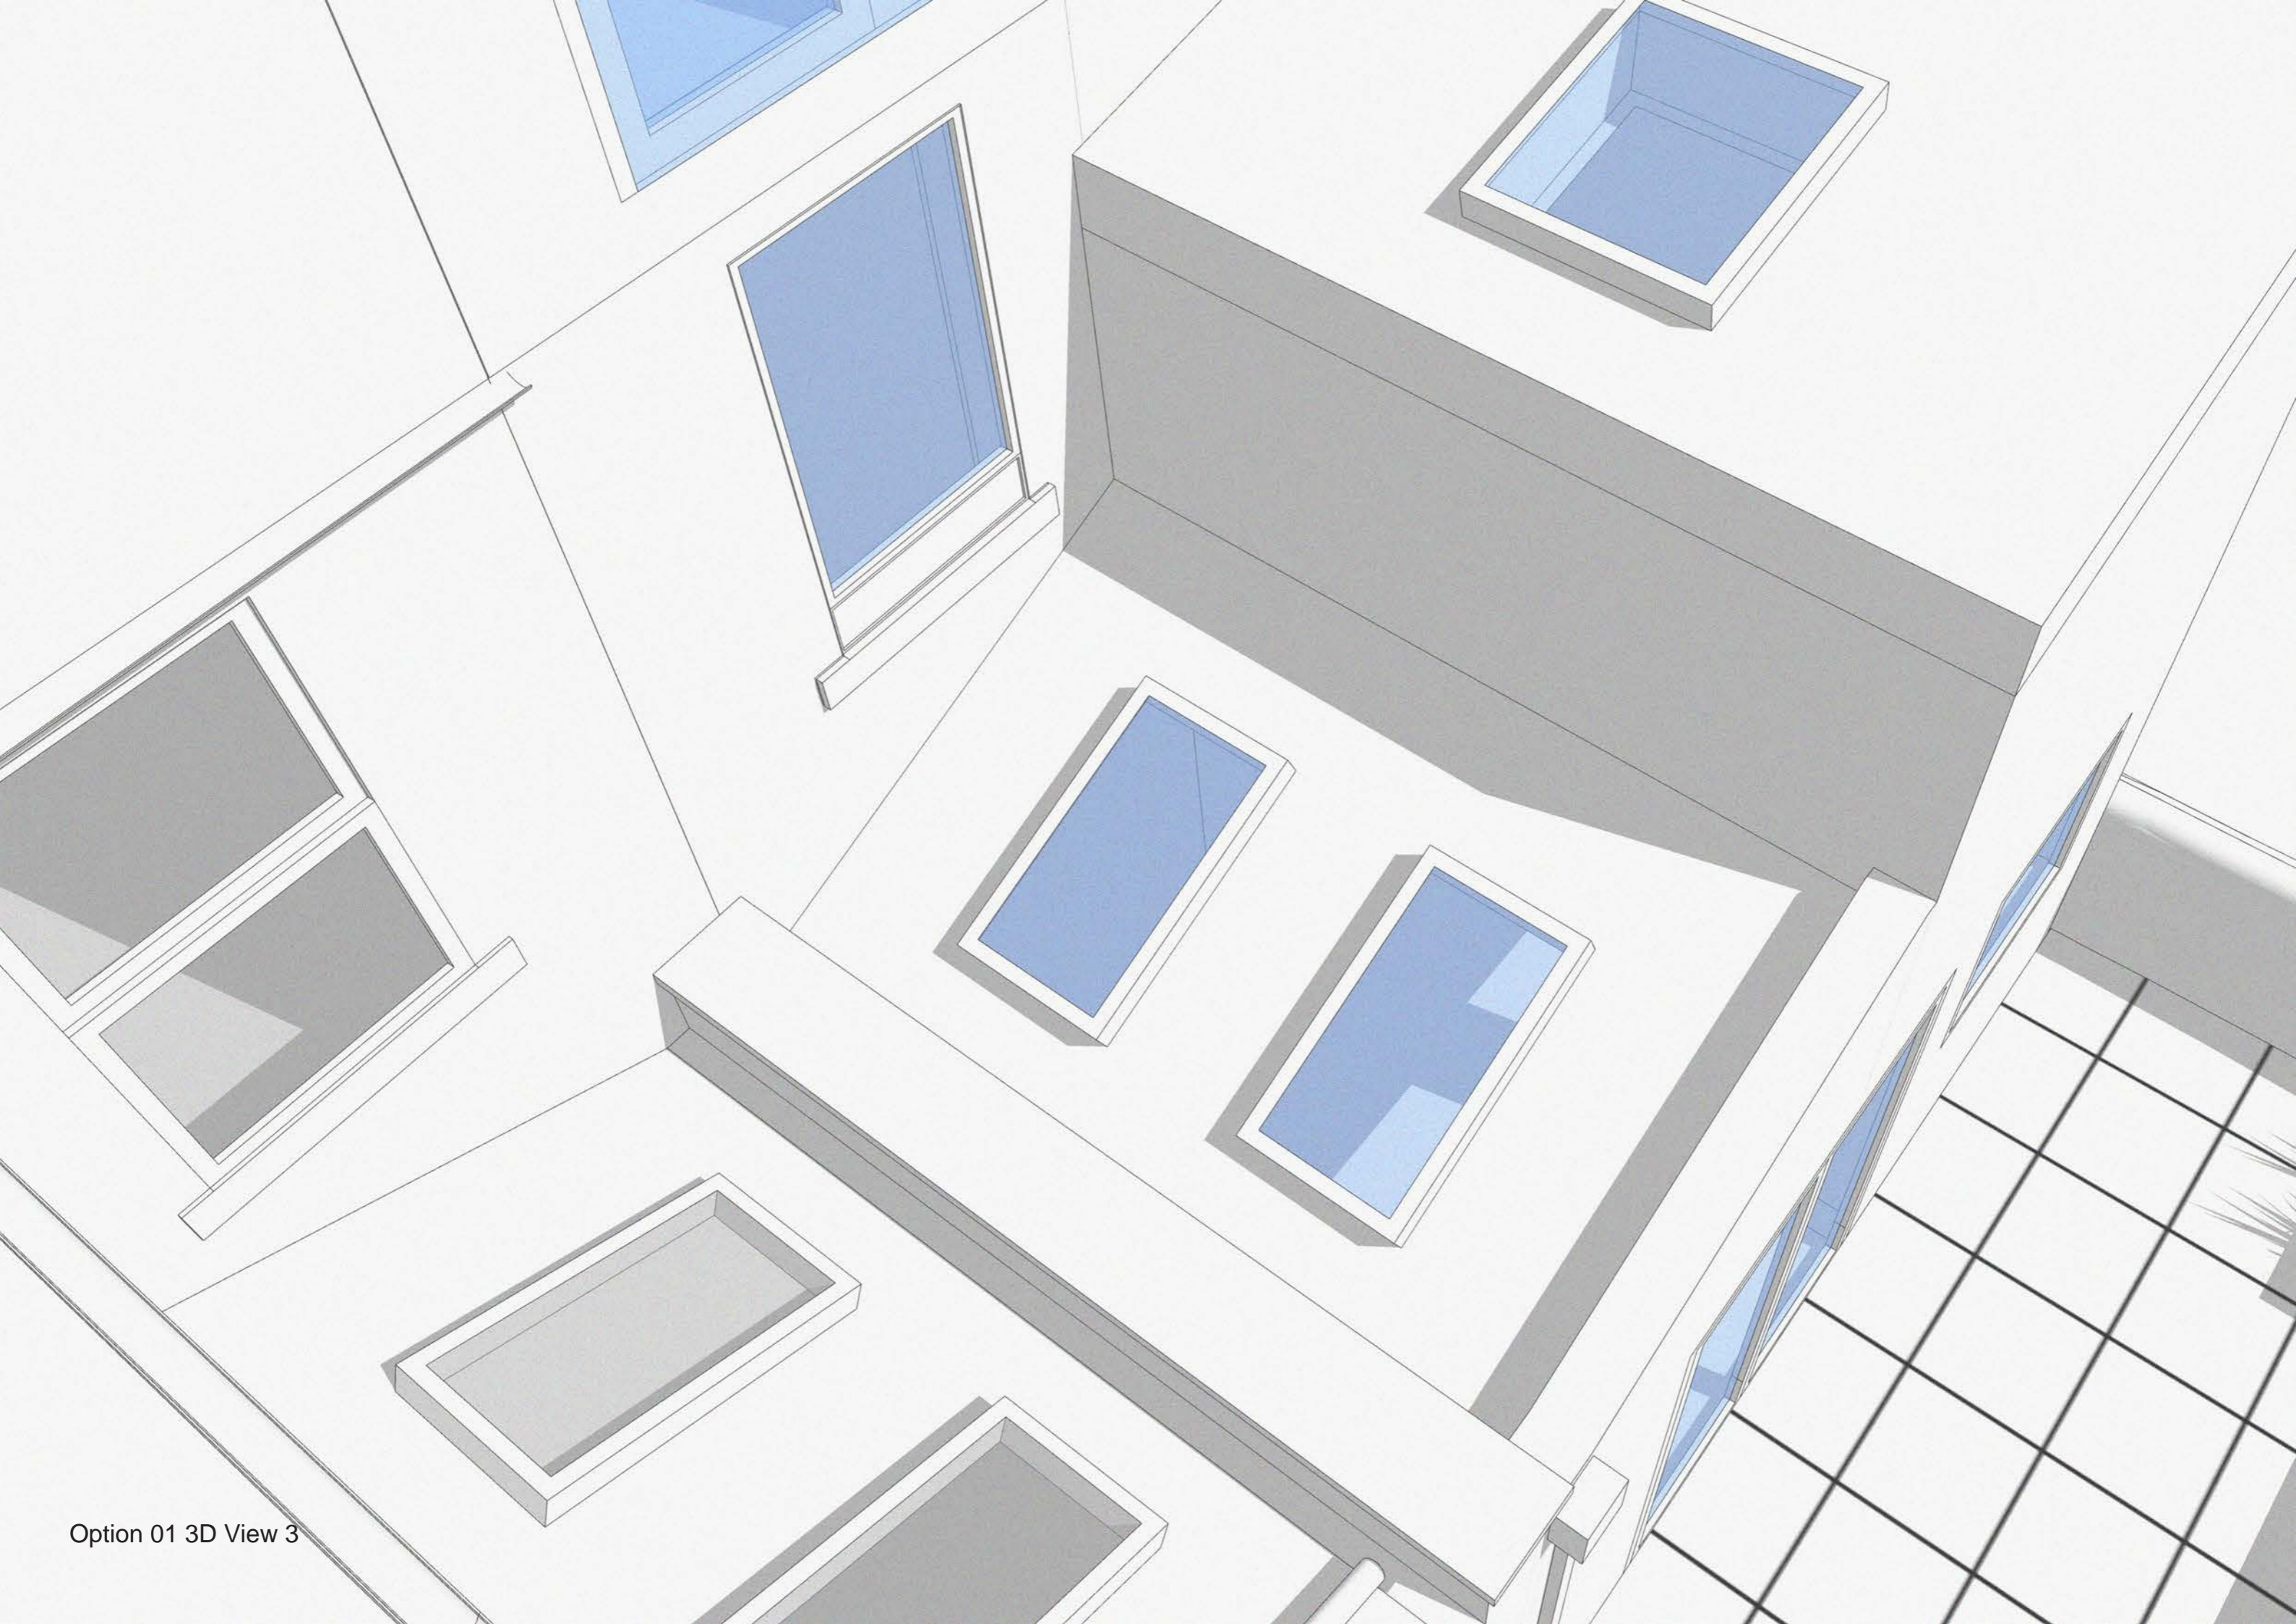


Option 01 3D View 3




Option 01 3D View 4

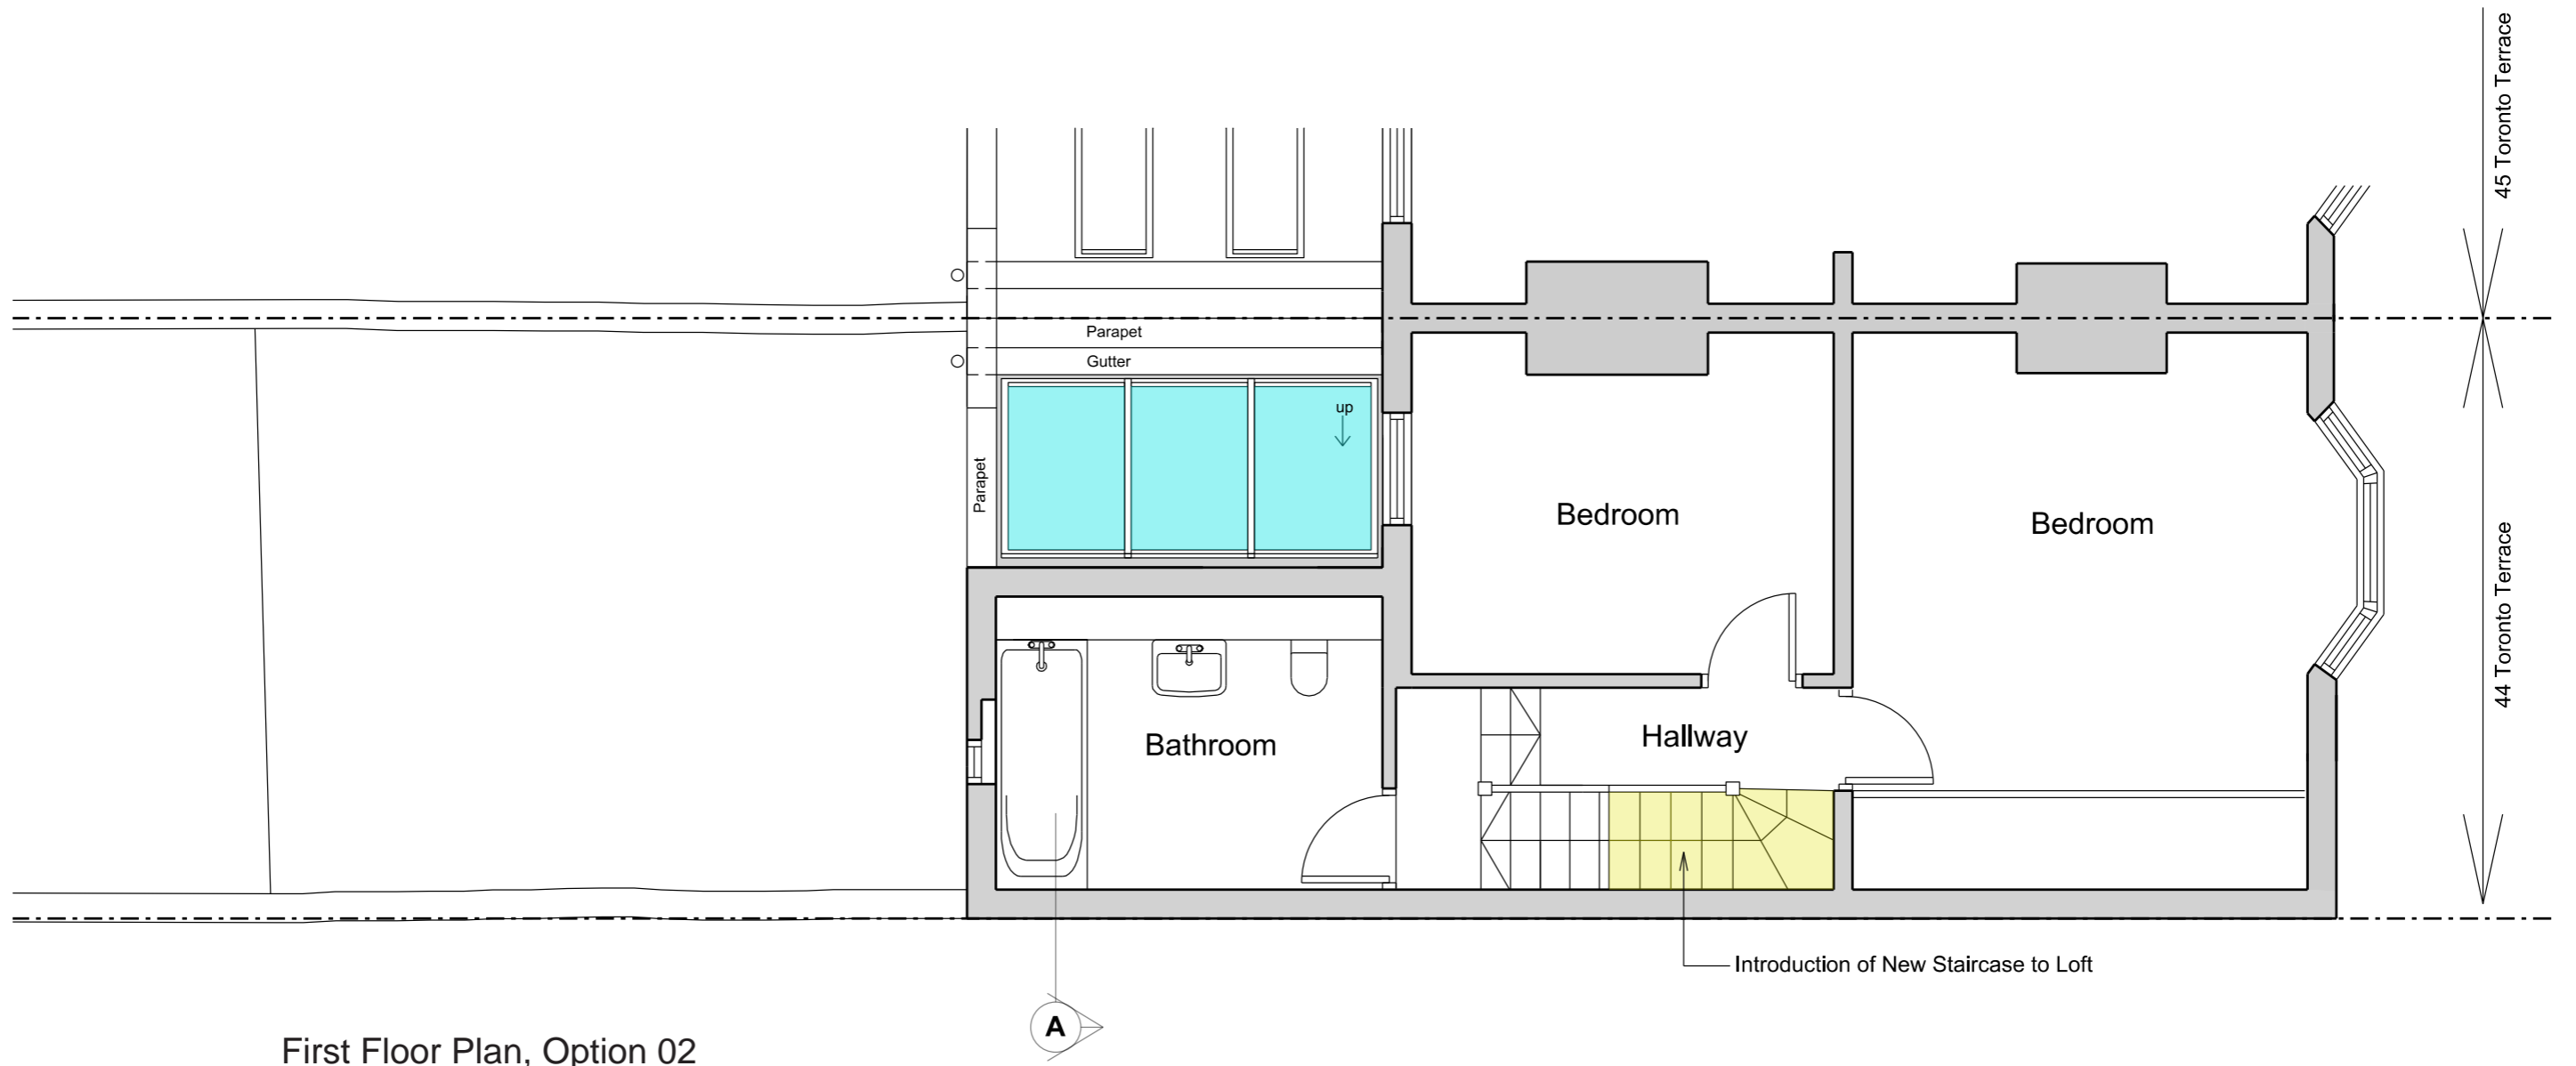


First Floor Plan, Option 02

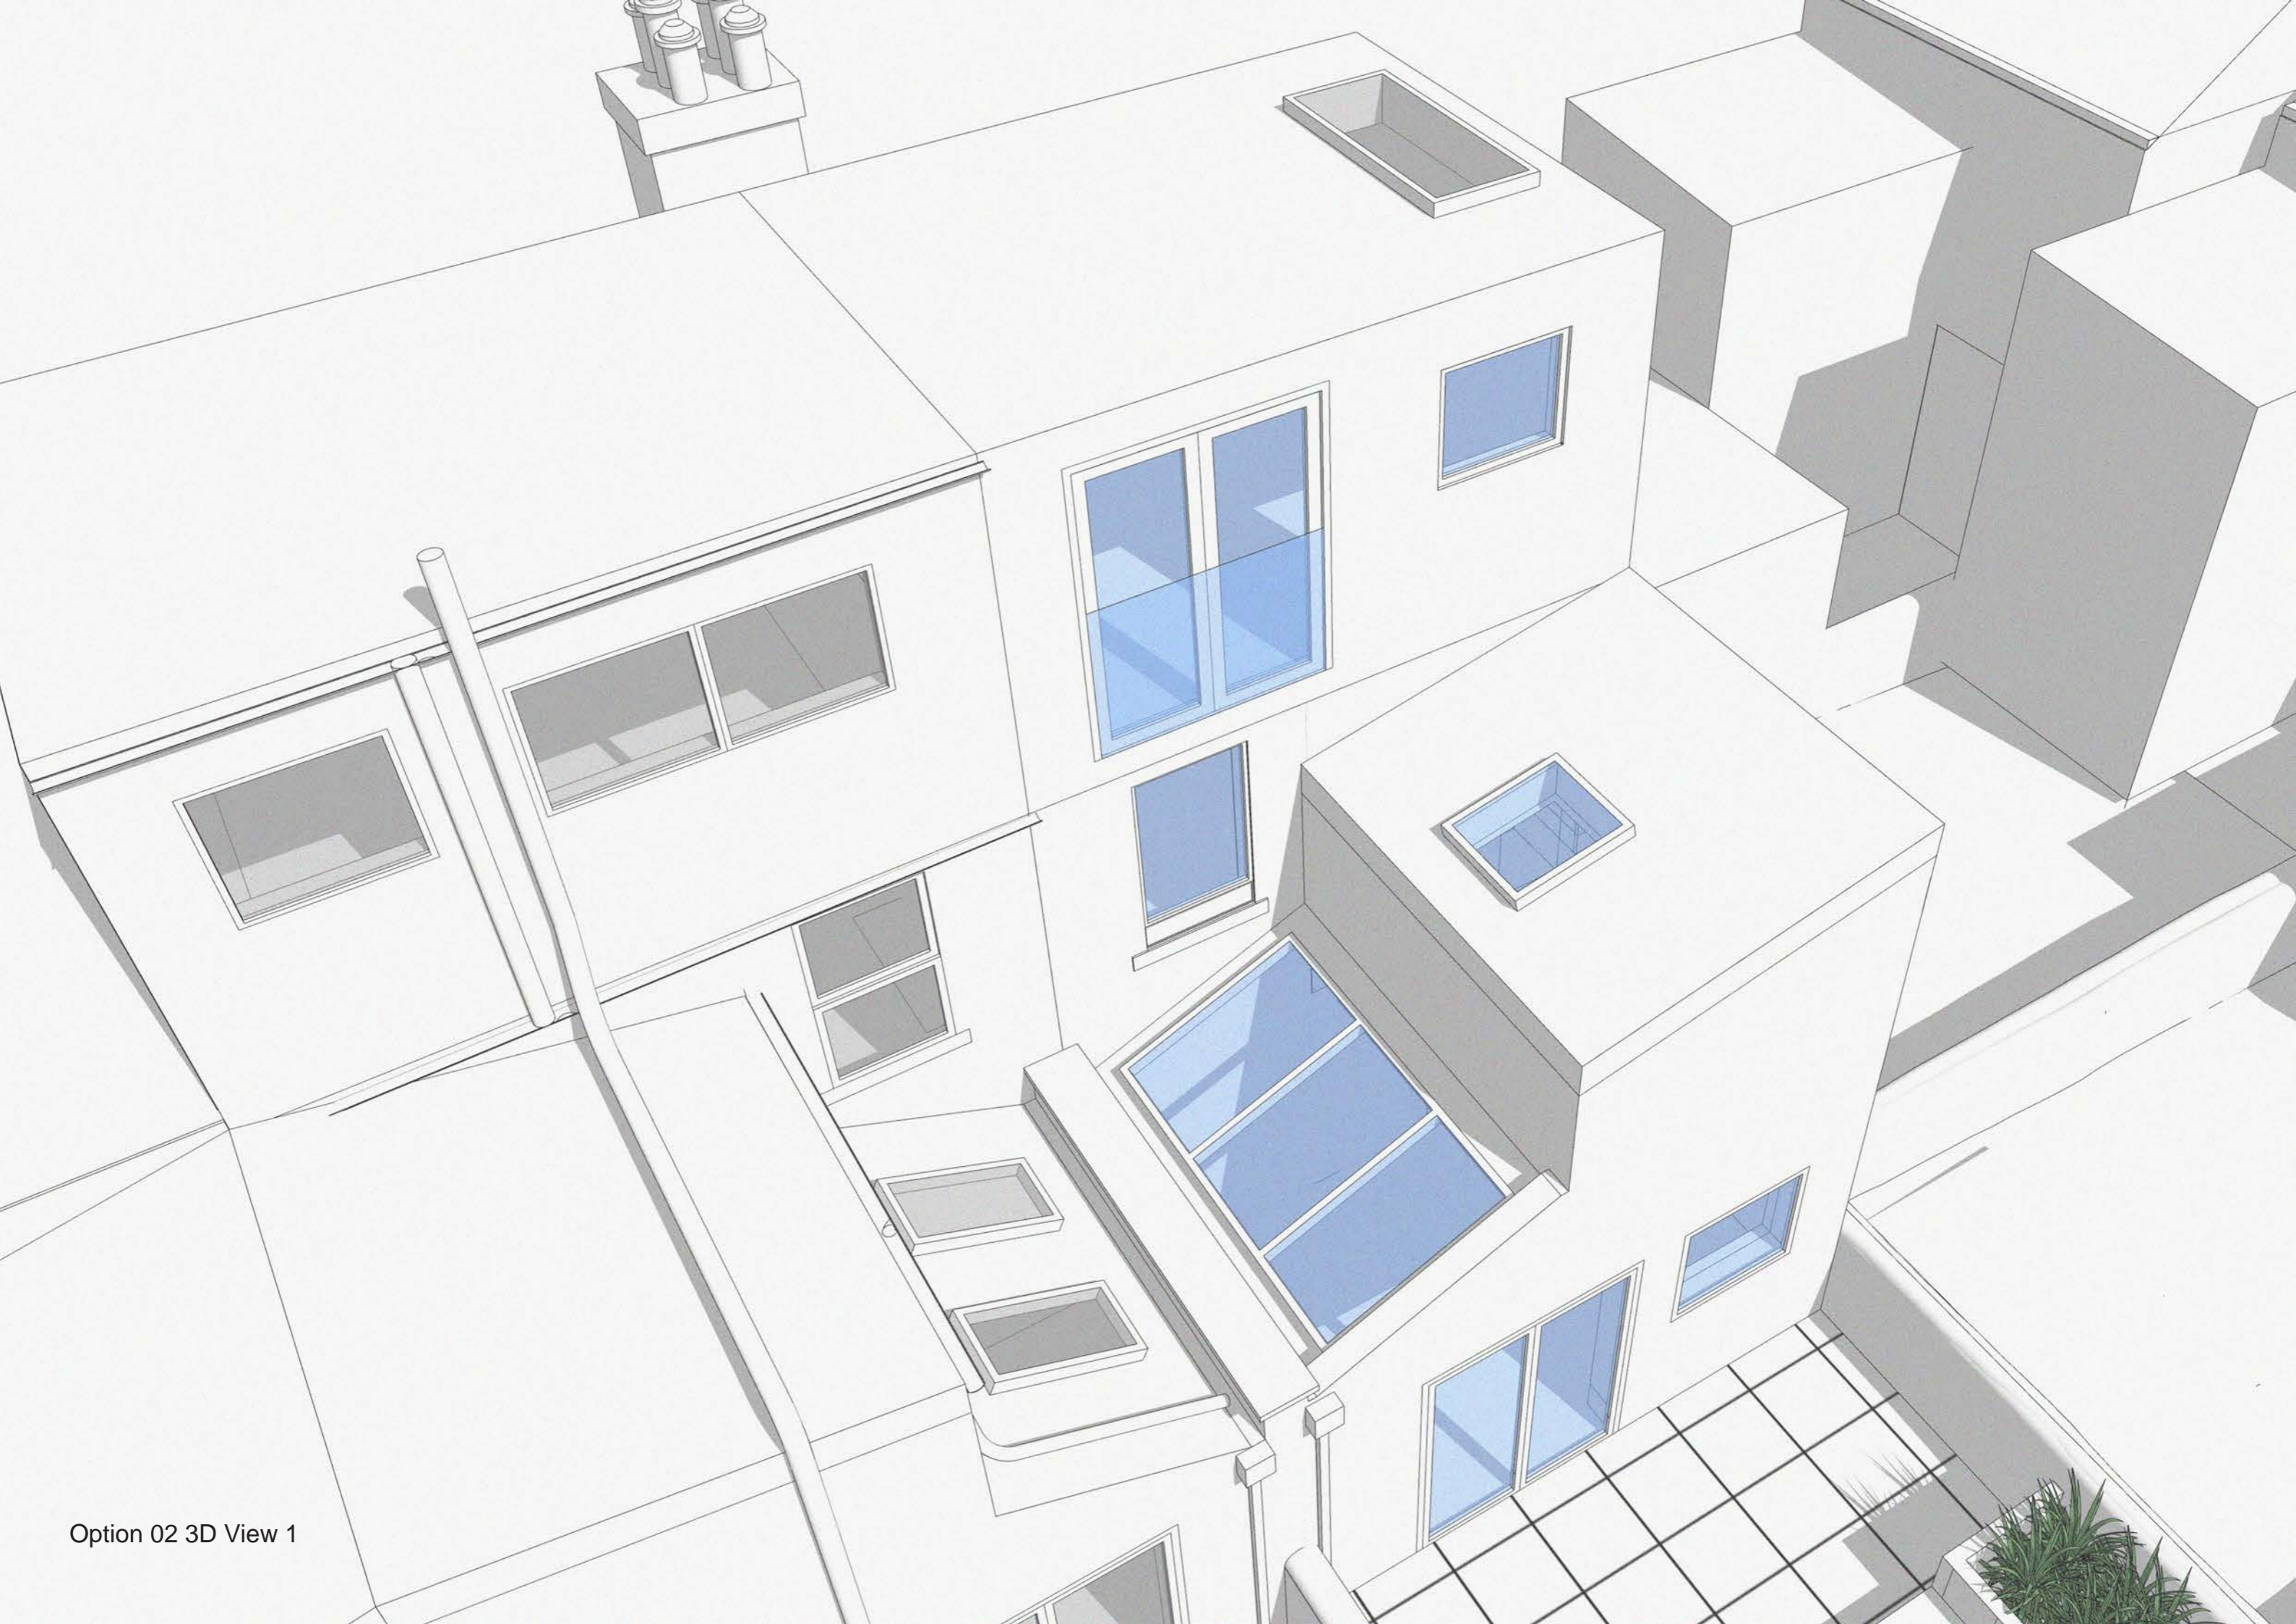

Option 02 3D View 1

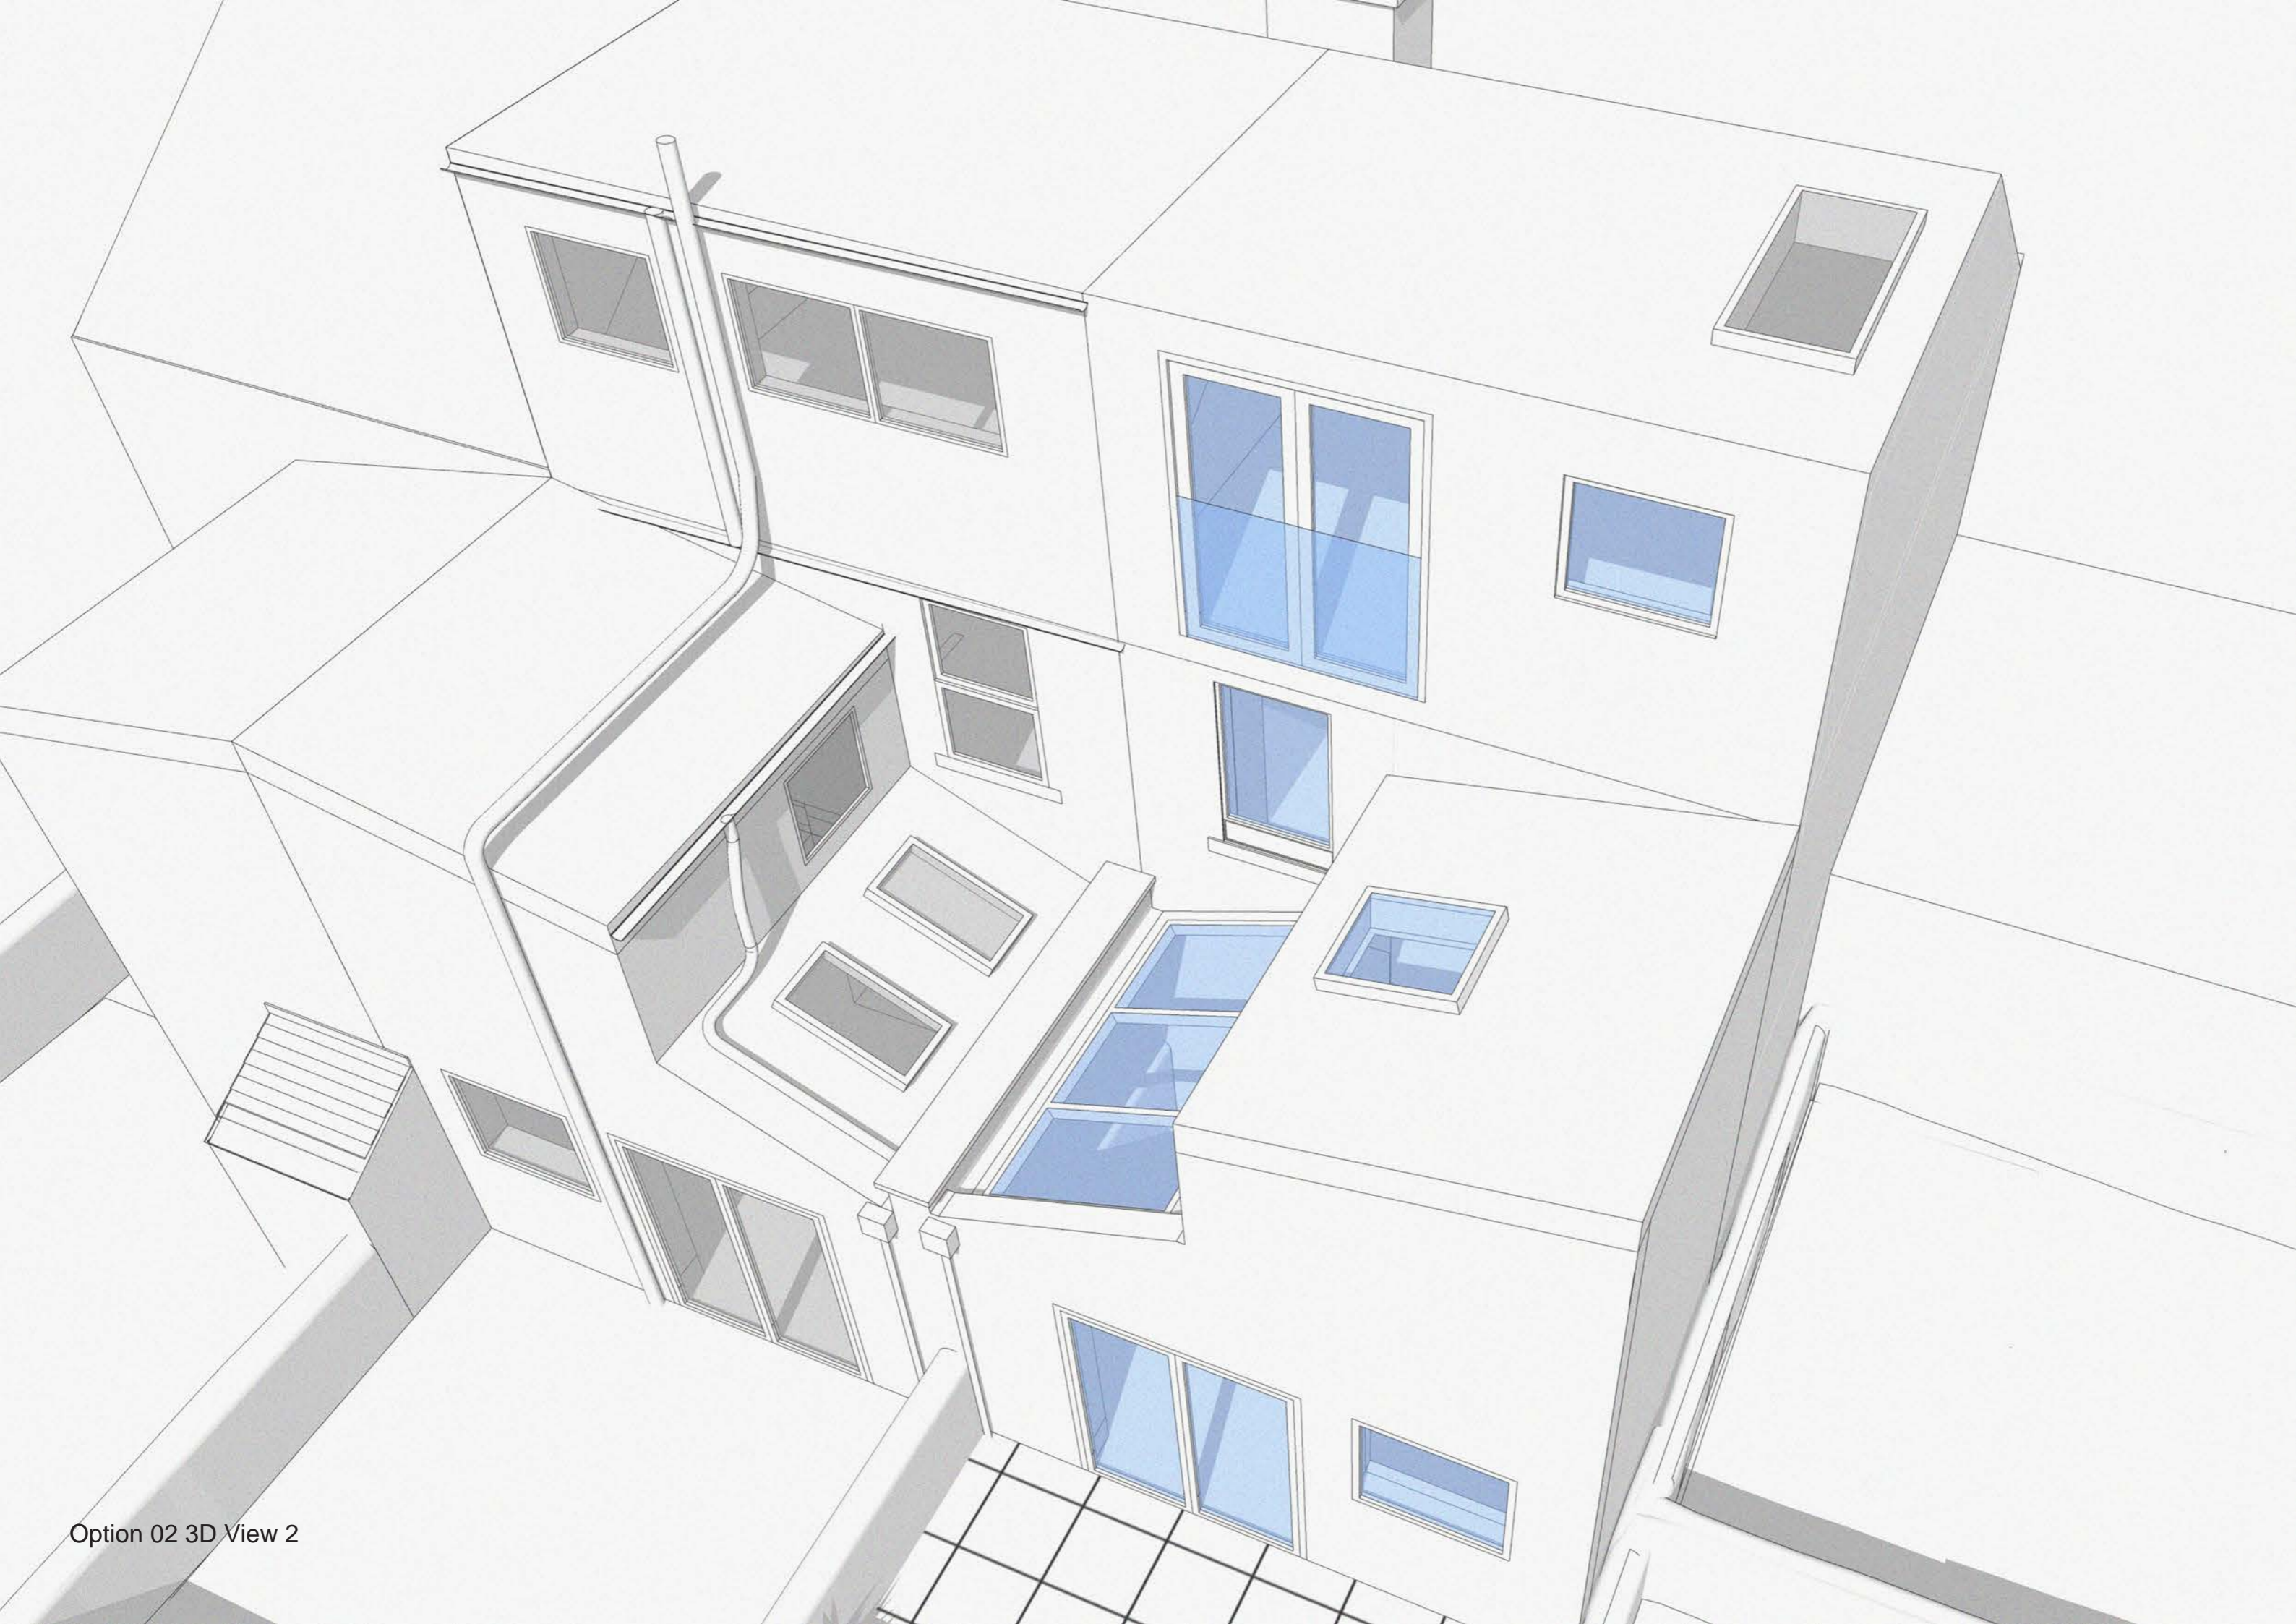

Option 02 3D View 2

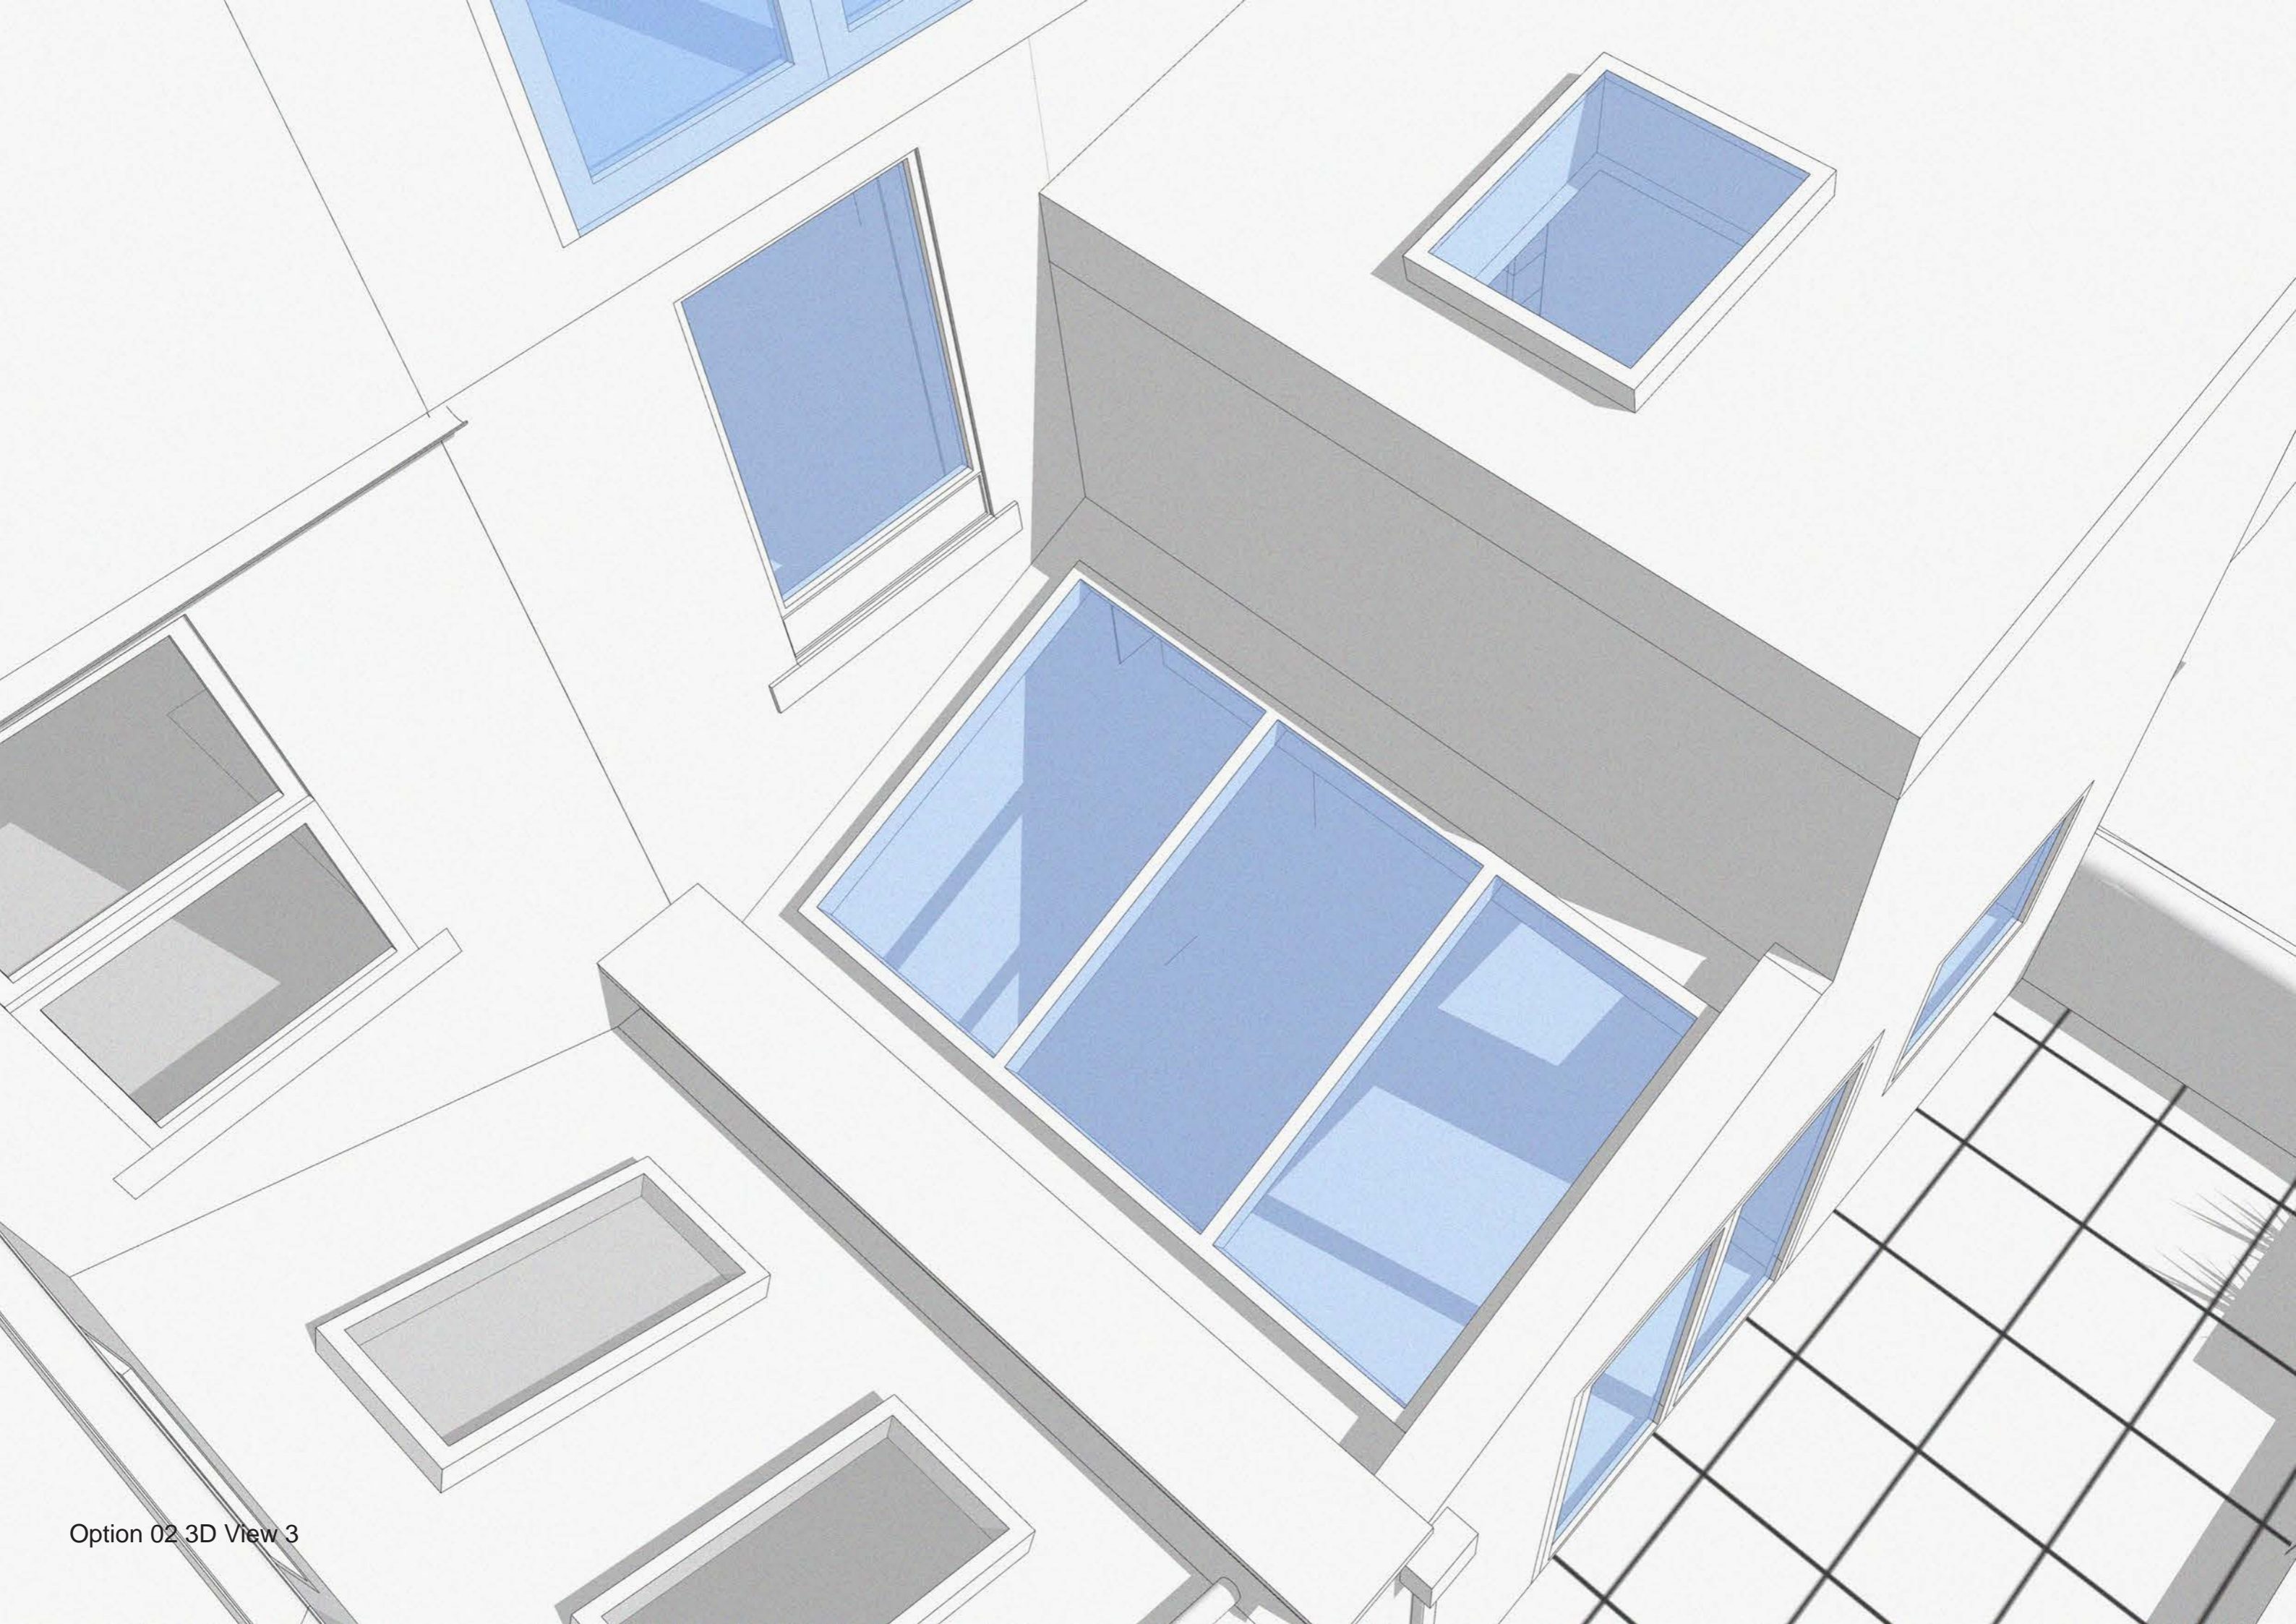


Option 02 3D View 3



Option 02 3D View 4




Loft Option

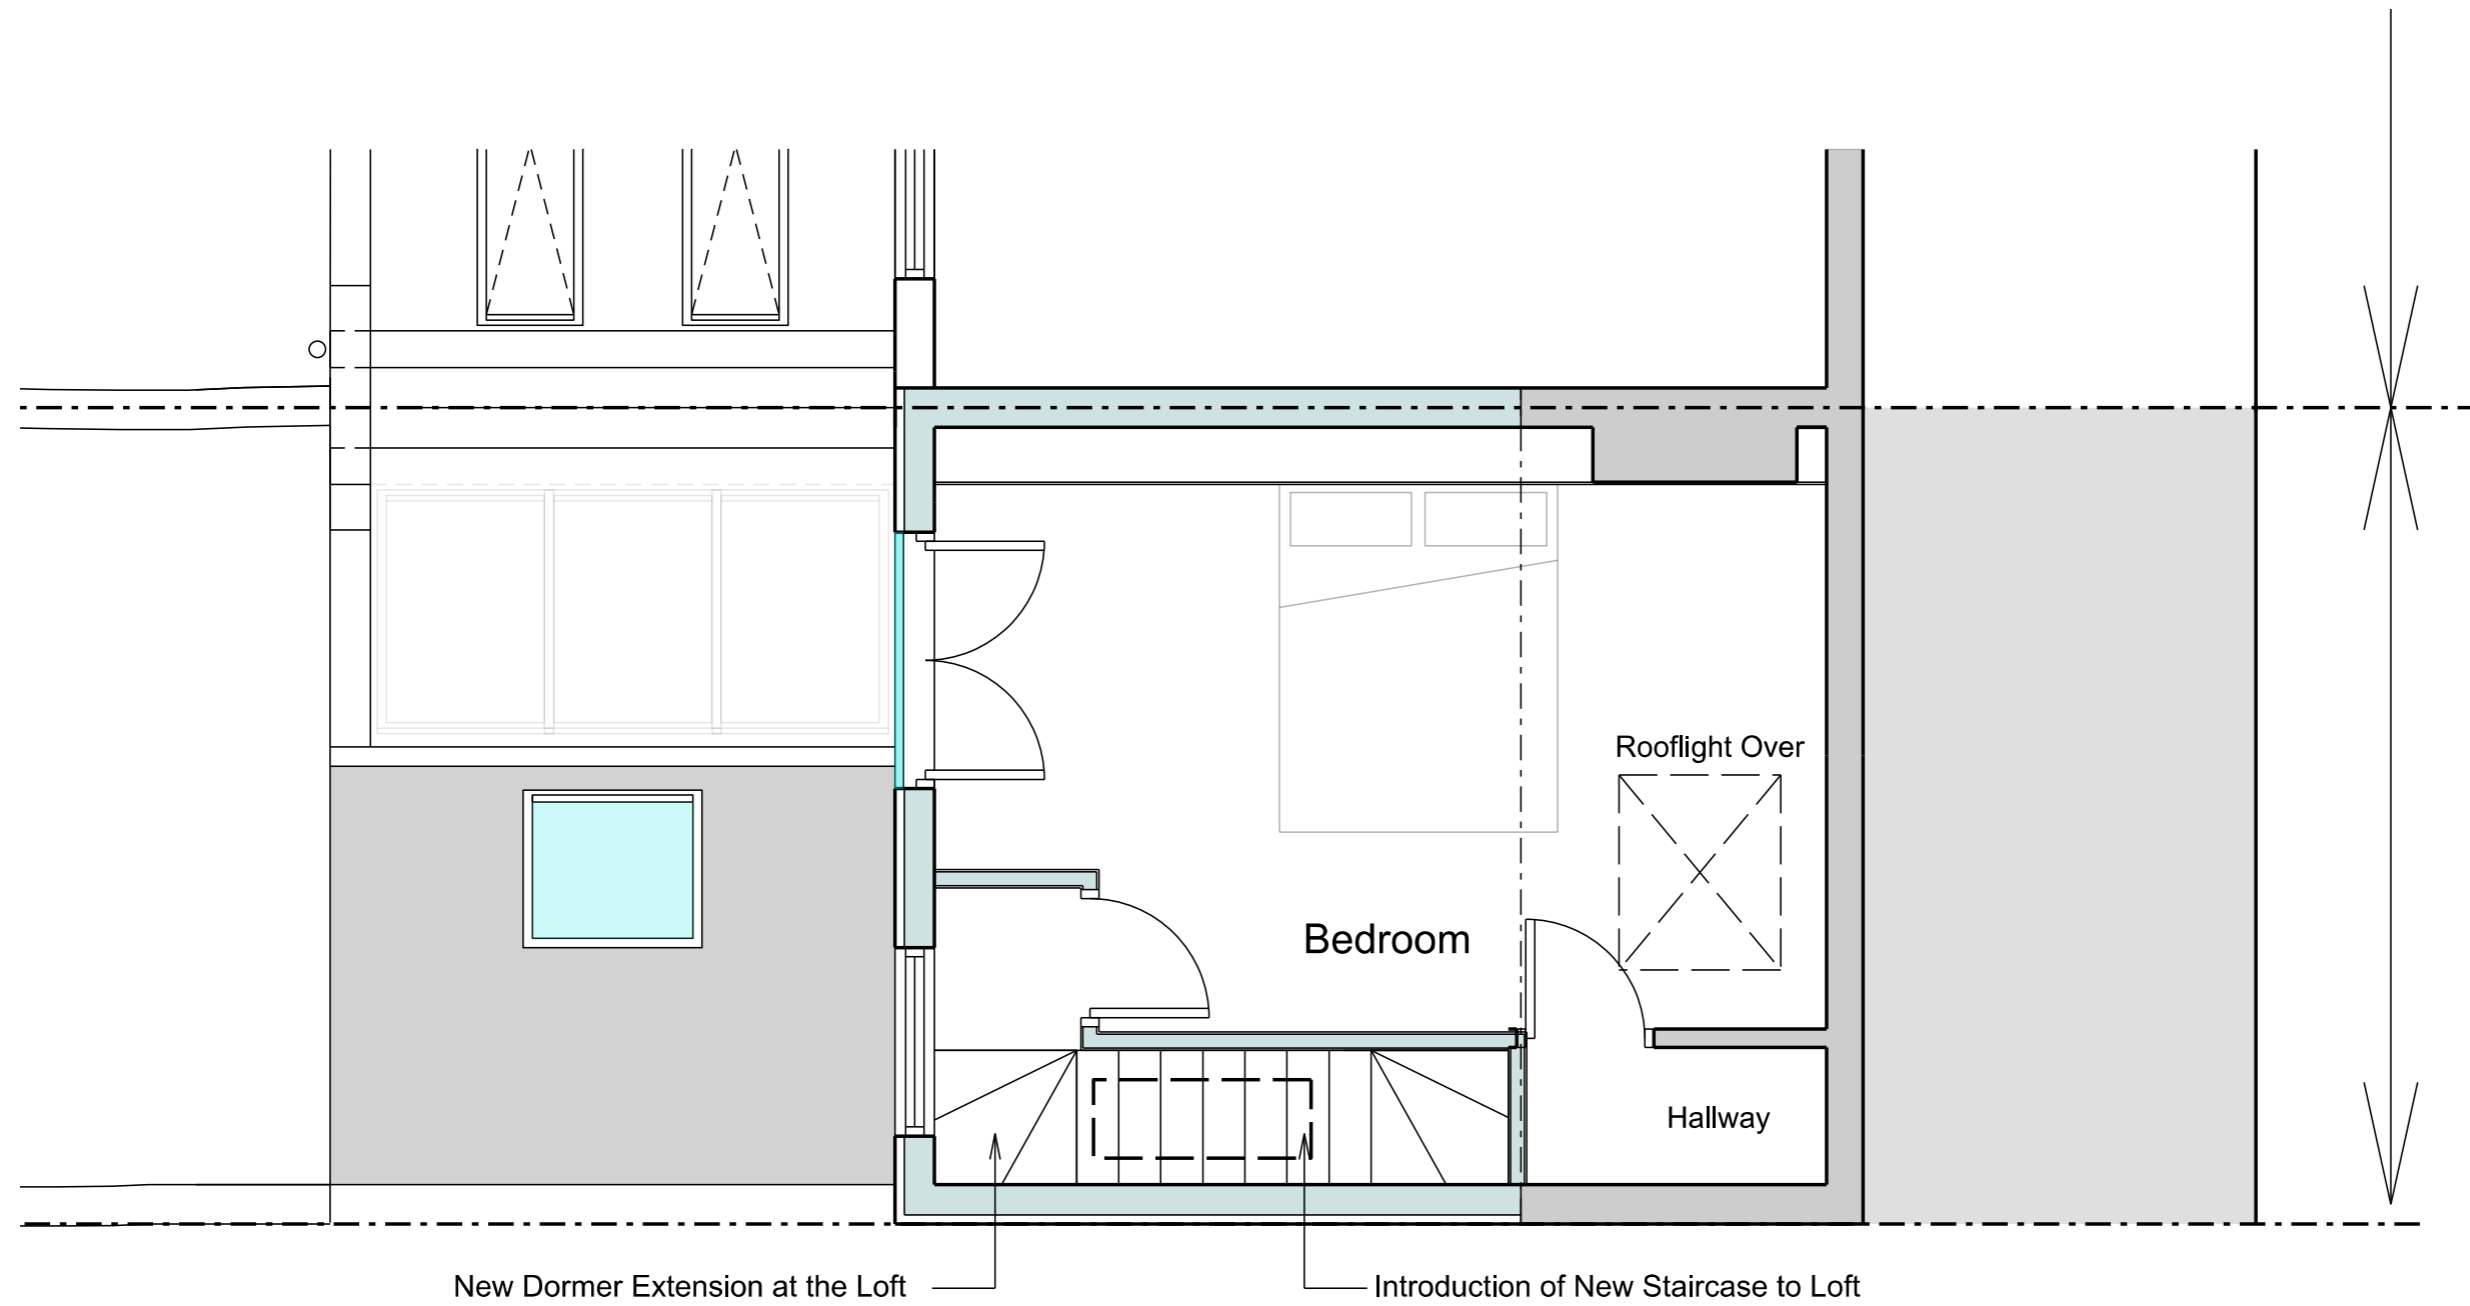

Loft Plan




Roof Option

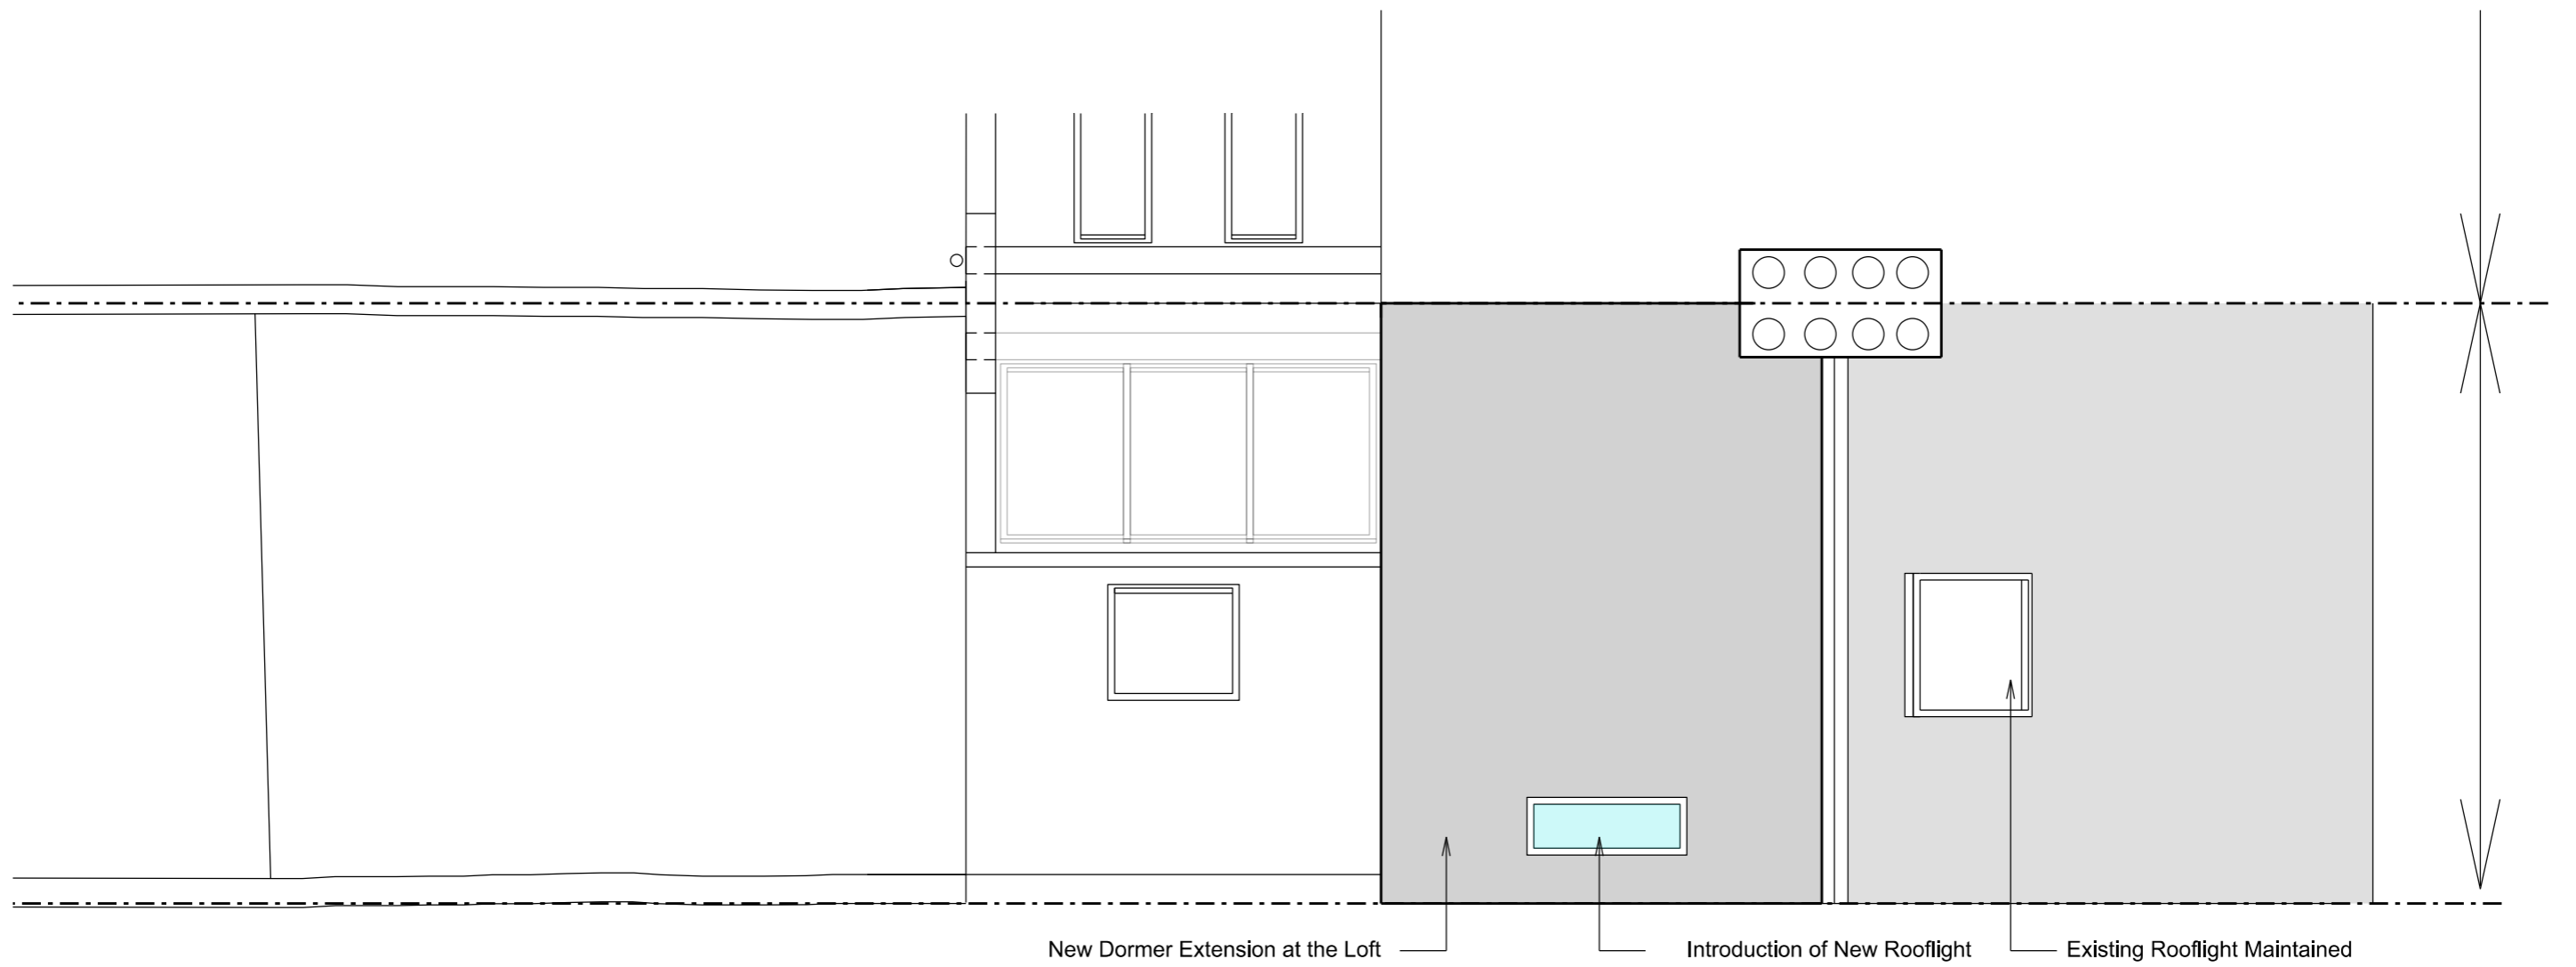


Roof Plan



Proposed Elevations

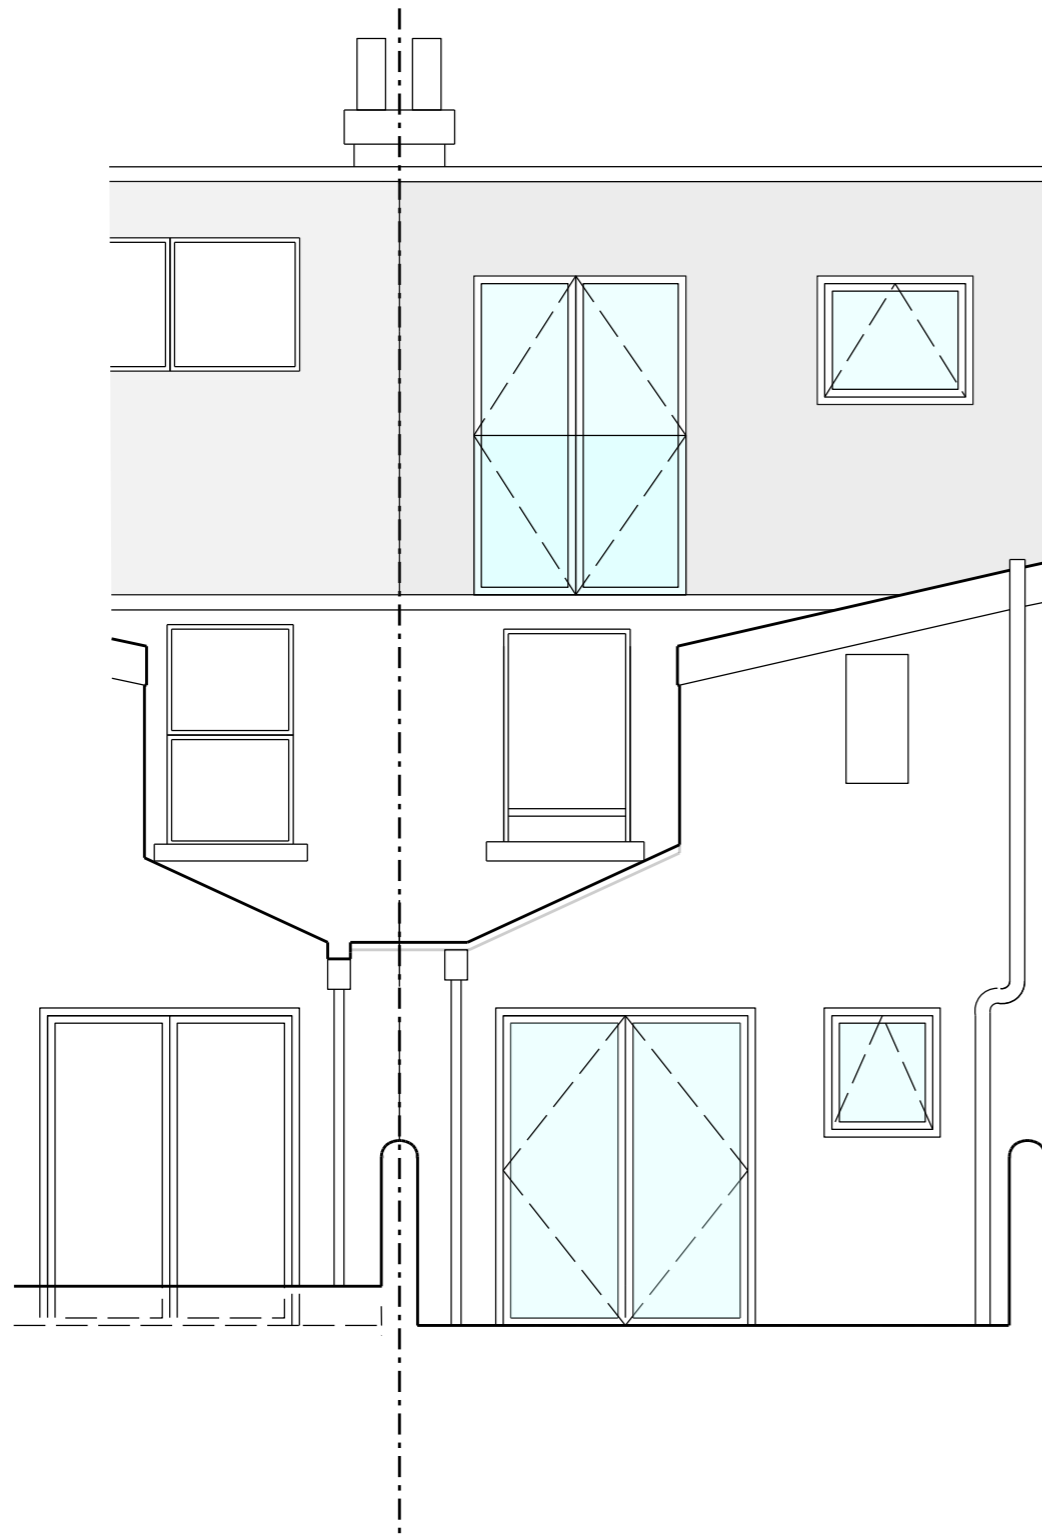

Rear Elevation

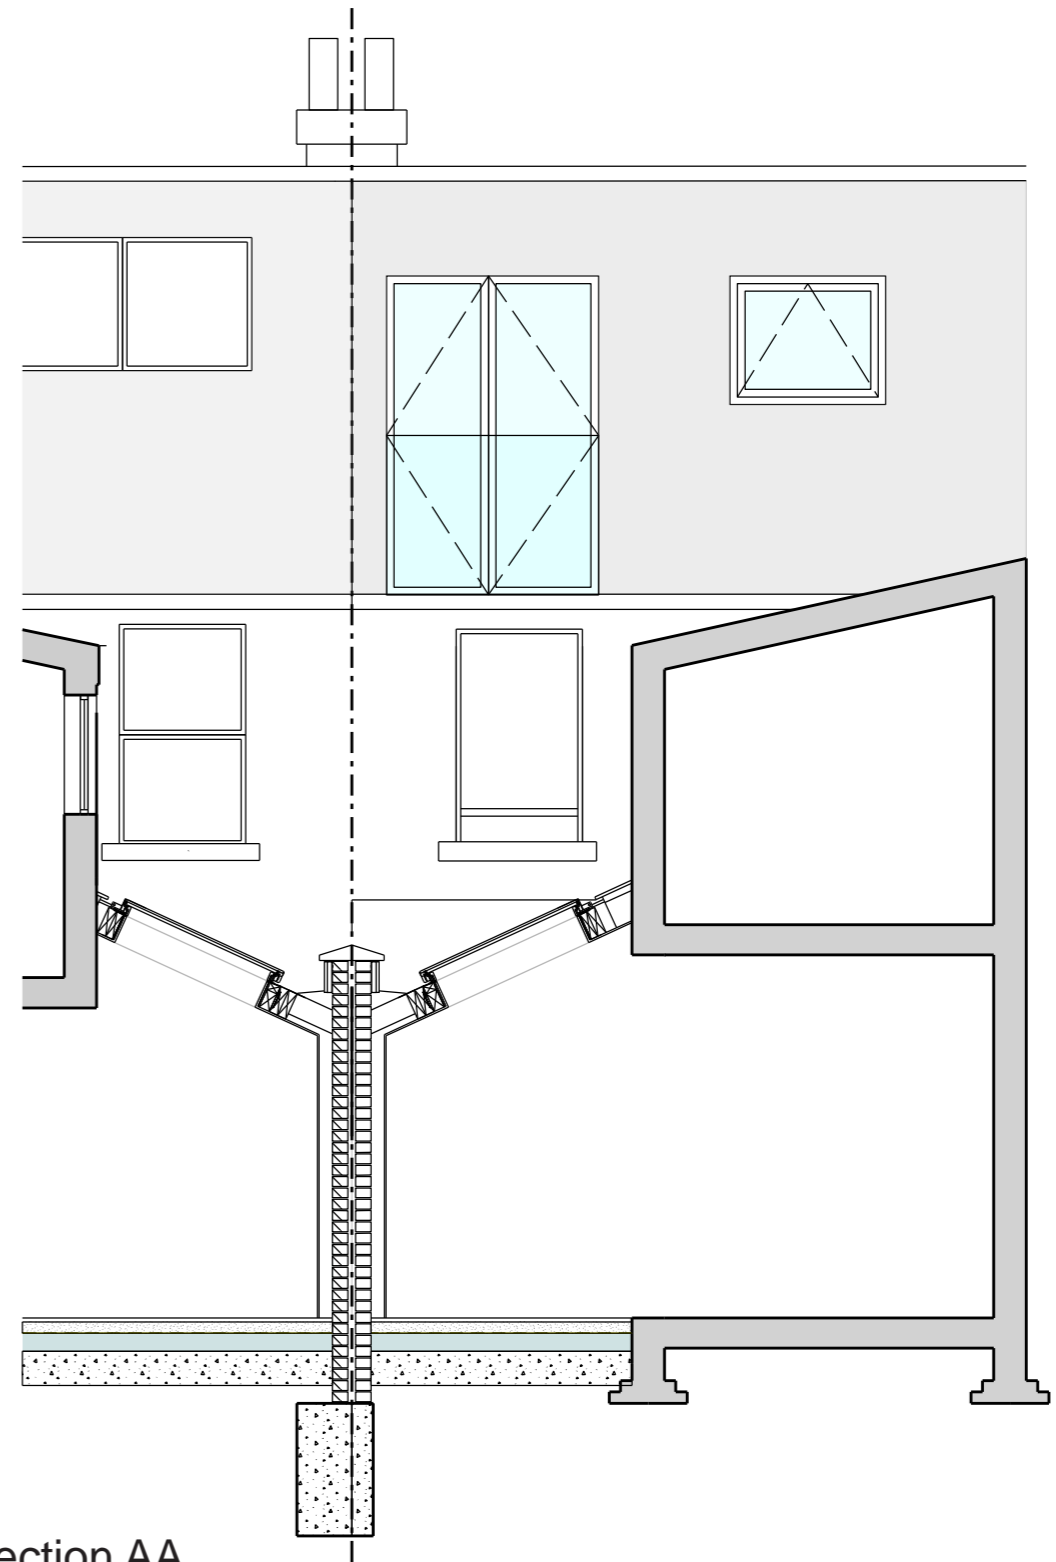

Section AA